




CHECK POINTS
DO NOT PROCEED
UNTIL 237 SIGNAL
CLEARED

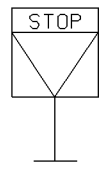



CONTACT
CONTROL

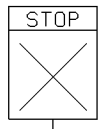

DO NOT PROCEED
WITHOUT AUTHORITY
FROM SIGNALLER

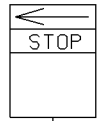

DO NOT PROCEED
WITHOUT AUTHORITY
FROM SIGNALLER

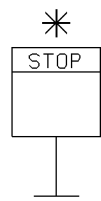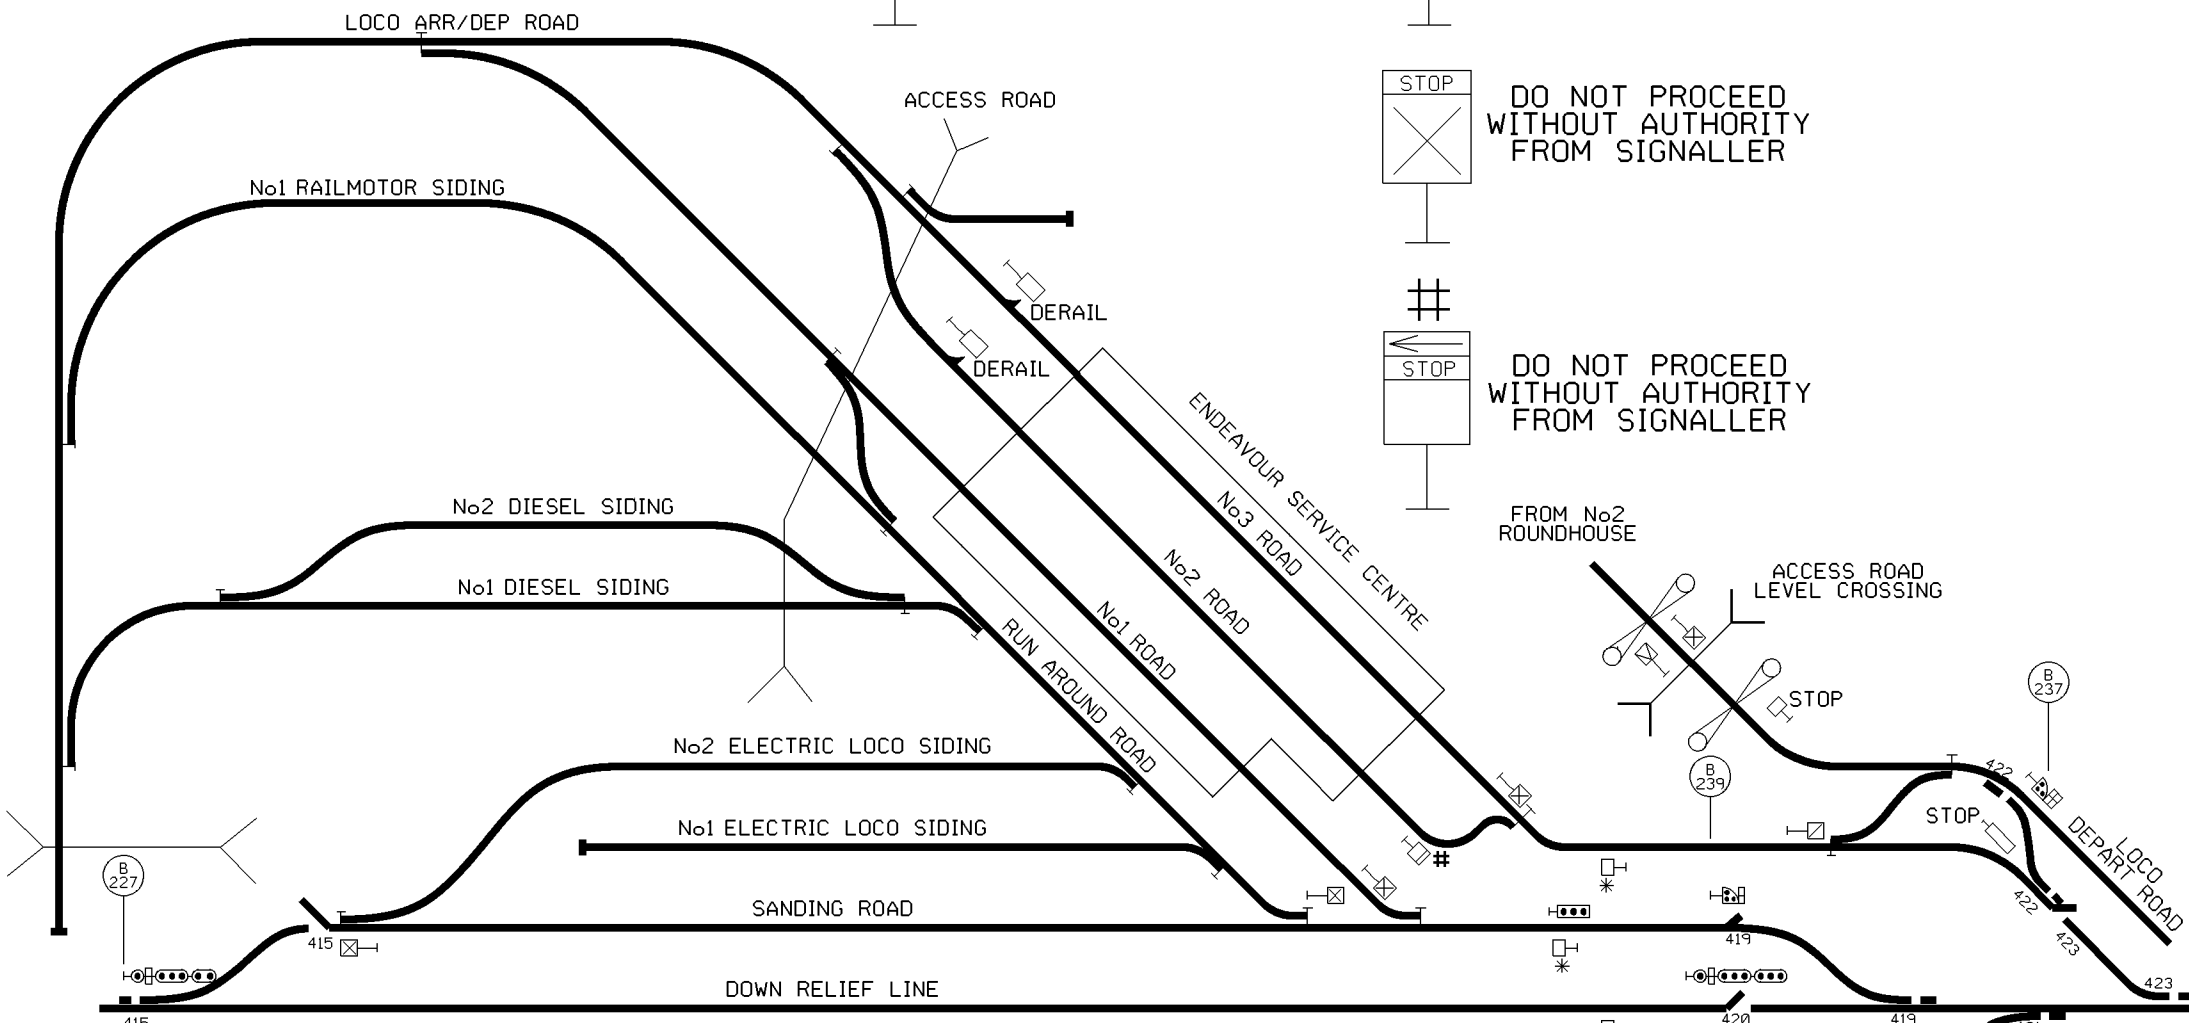

STOP
ALL TRAINS MUST
BE PILOTED PAST
THIS POINT

SHUNTING LIMIT
ON DOWN
RELIEF

RailCorp
BROADMEADOW
ENDEAVOUR SERVICE CENTRE
Produced by RailCorp - Signal Design
VER24082012