


NOTE: SPT = SIGNAL POST TELEPHONE

LADY GAME DRIVE SERVICE FACILITY

WHEN AUTHORISED TO PASS THIS SIGNAL AT STOP DRIVERS MUST NOT PROCEED BEYOND YARD LIMITS EXCEPT ON AUTHORITY OF A SPECIAL PROCEED AUTHORITY

SIGNAL	RTE IND
7(M)A	-
7(M)B	-
7(S)A	D
7(S)B	U

WHEN AUTHORISED TO PASS THIS SIGNAL AT STOP DRIVERS MUST NOT PROCEED BEYOND YARD LIMITS EXCEPT ON AUTHORITY OF A SPECIAL PROCEED AUTHORITY

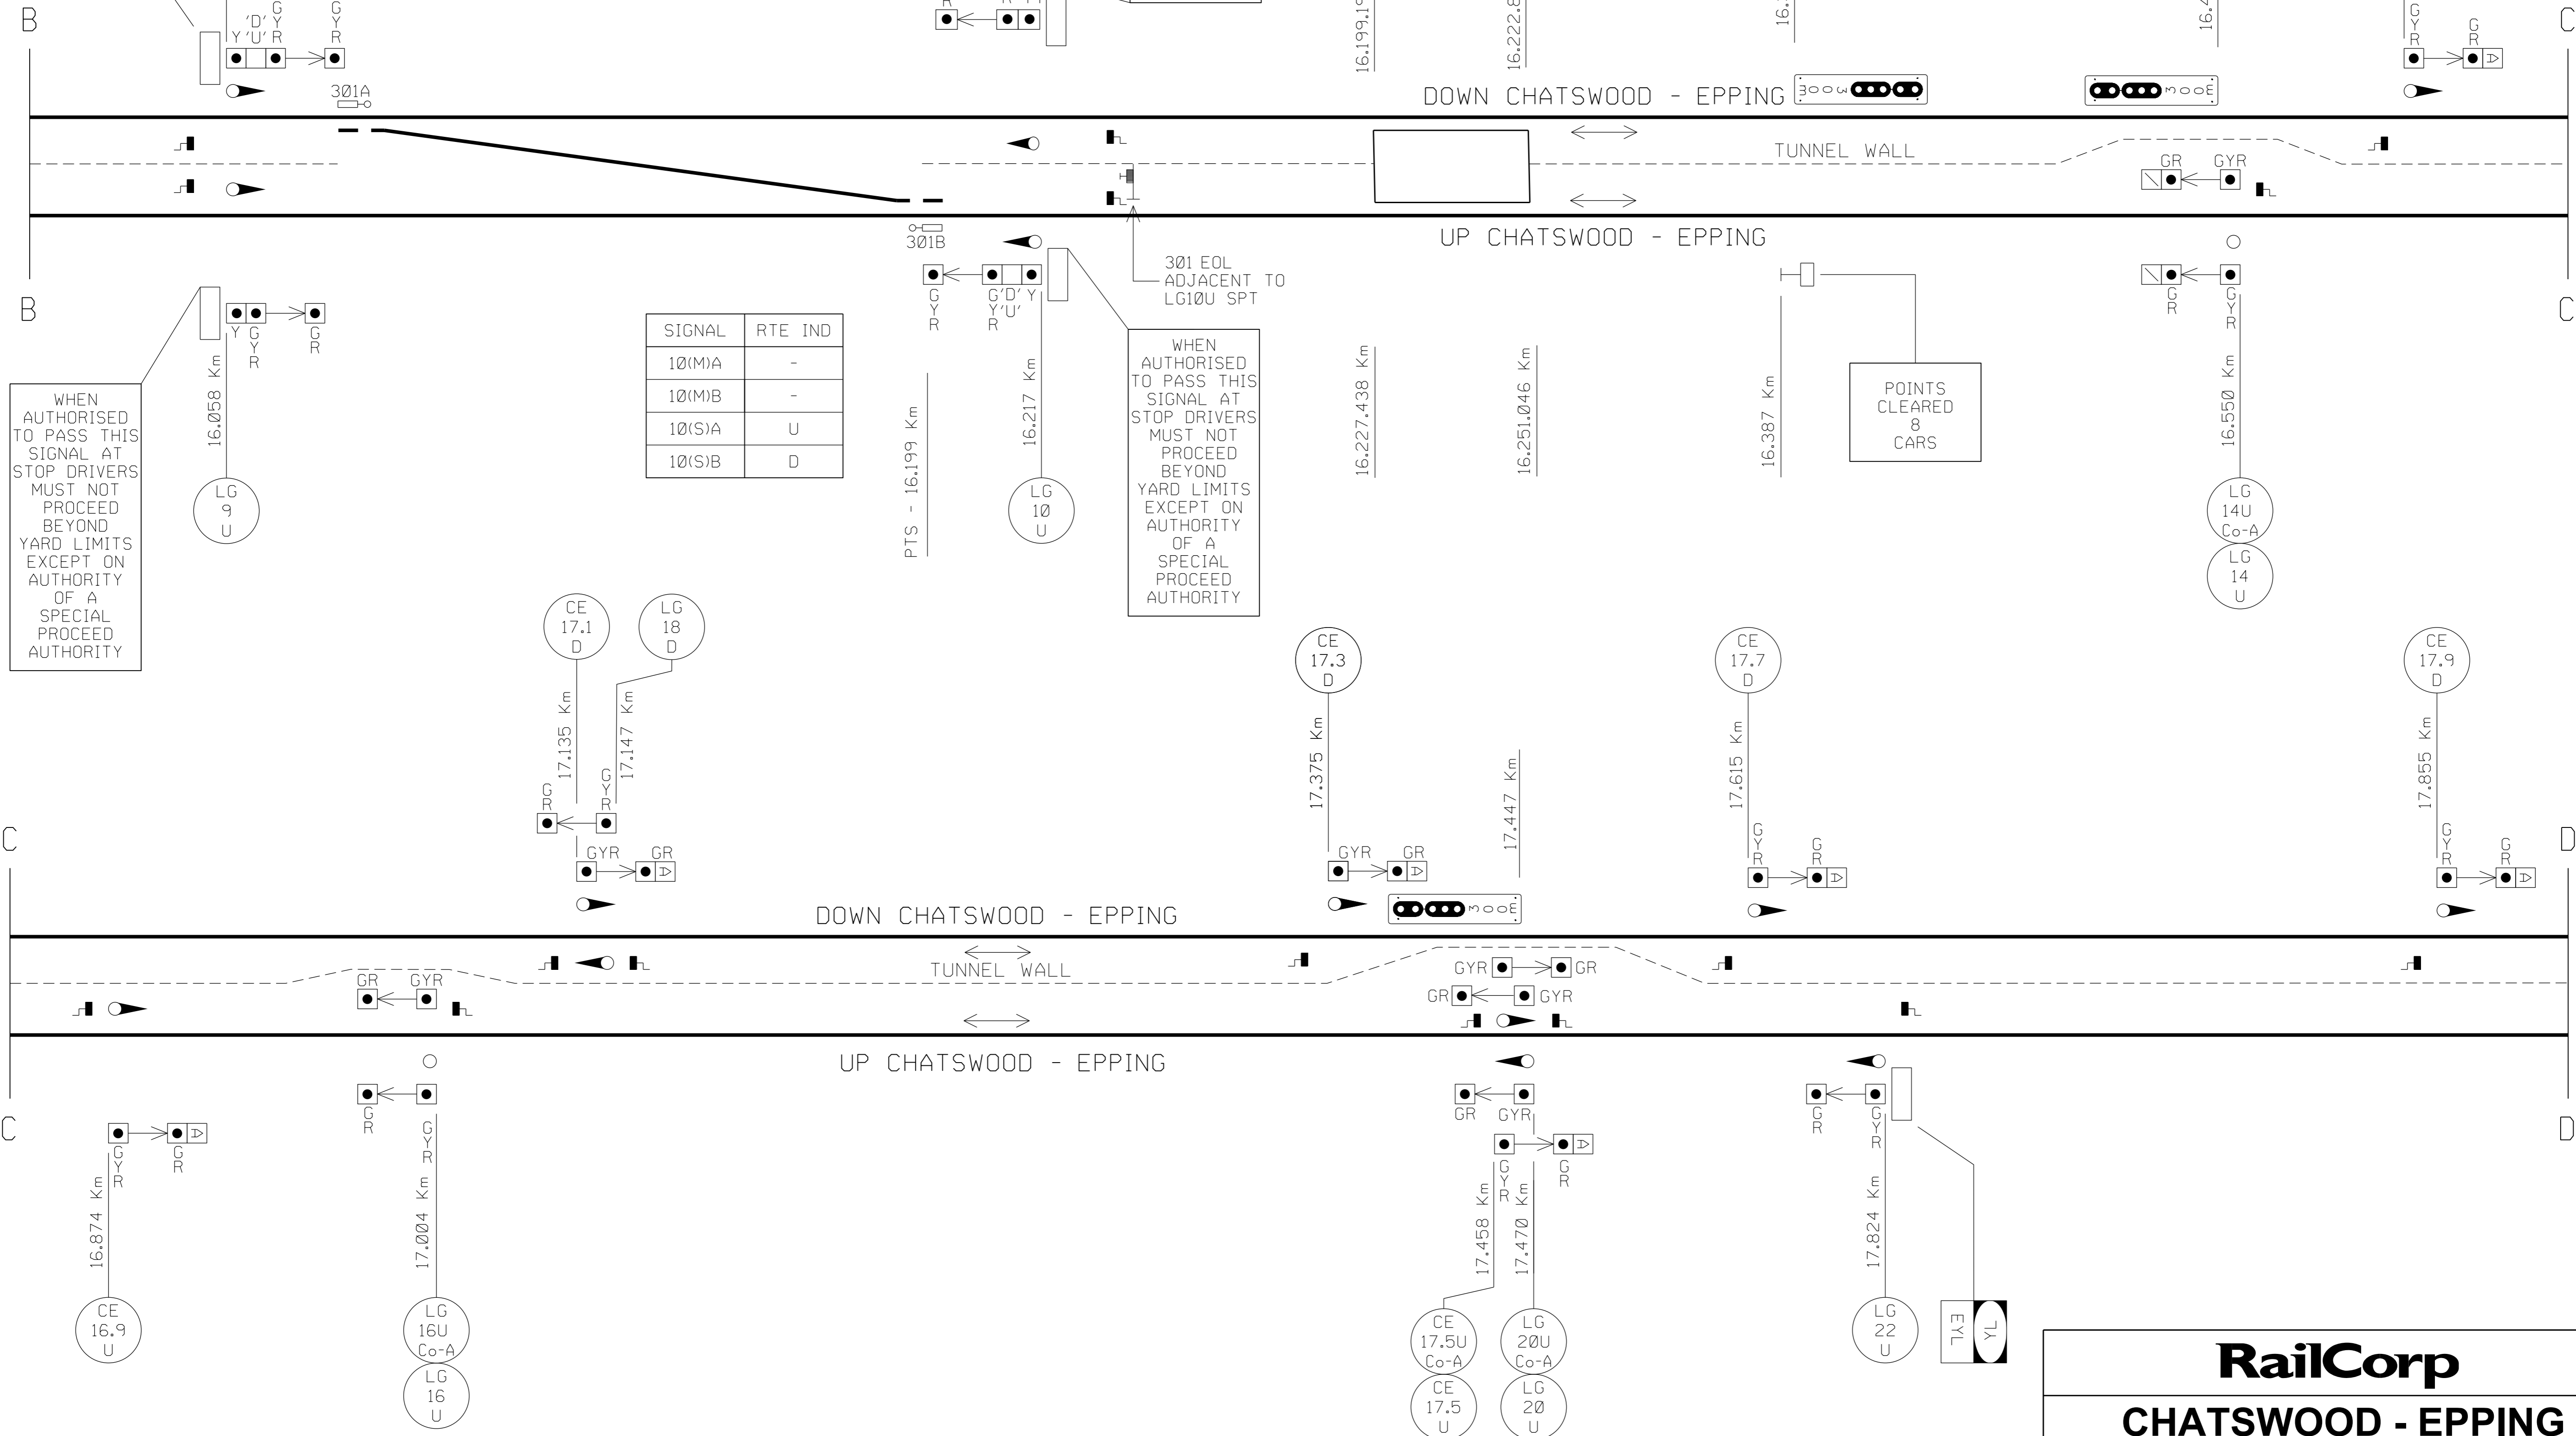

WHEN AUTHORISED TO PASS THIS SIGNAL AT STOP DRIVERS MUST NOT PROCEED BEYOND YARD LIMITS EXCEPT ON AUTHORITY OF A SPECIAL PROCEED AUTHORITY

SIGNAL	RTE IND
10(M)A	-
10(M)B	-
10(S)A	U
10(S)B	D

WHEN AUTHORISED TO PASS THIS SIGNAL AT STOP DRIVERS MUST NOT PROCEED BEYOND YARD LIMITS EXCEPT ON AUTHORITY OF A SPECIAL PROCEED AUTHORITY

RailCorp
CHATSWOOD - EPPING
 SIGNALLING ARRANGEMENT
 SHEET 2 OF 5
 Produced by RailCorp - Signal Design VER05052011