


NORTH RYDE

WARNING LIGHTS.
DN CHATSWOOD - EPPING

* WARNING LIGHTS.
UP CHATSWOOD - EPPING

WHEN THE 'A' LIGHT IS OUT THIS SIGNAL MUST NOT BE PASSED AT STOP WITHOUT AUTHORITY FROM SIGNALLER

WHEN THE 'A' LIGHT IS OUT THIS SIGNAL MUST NOT BE PASSED AT STOP WITHOUT AUTHORITY FROM SIGNALLER

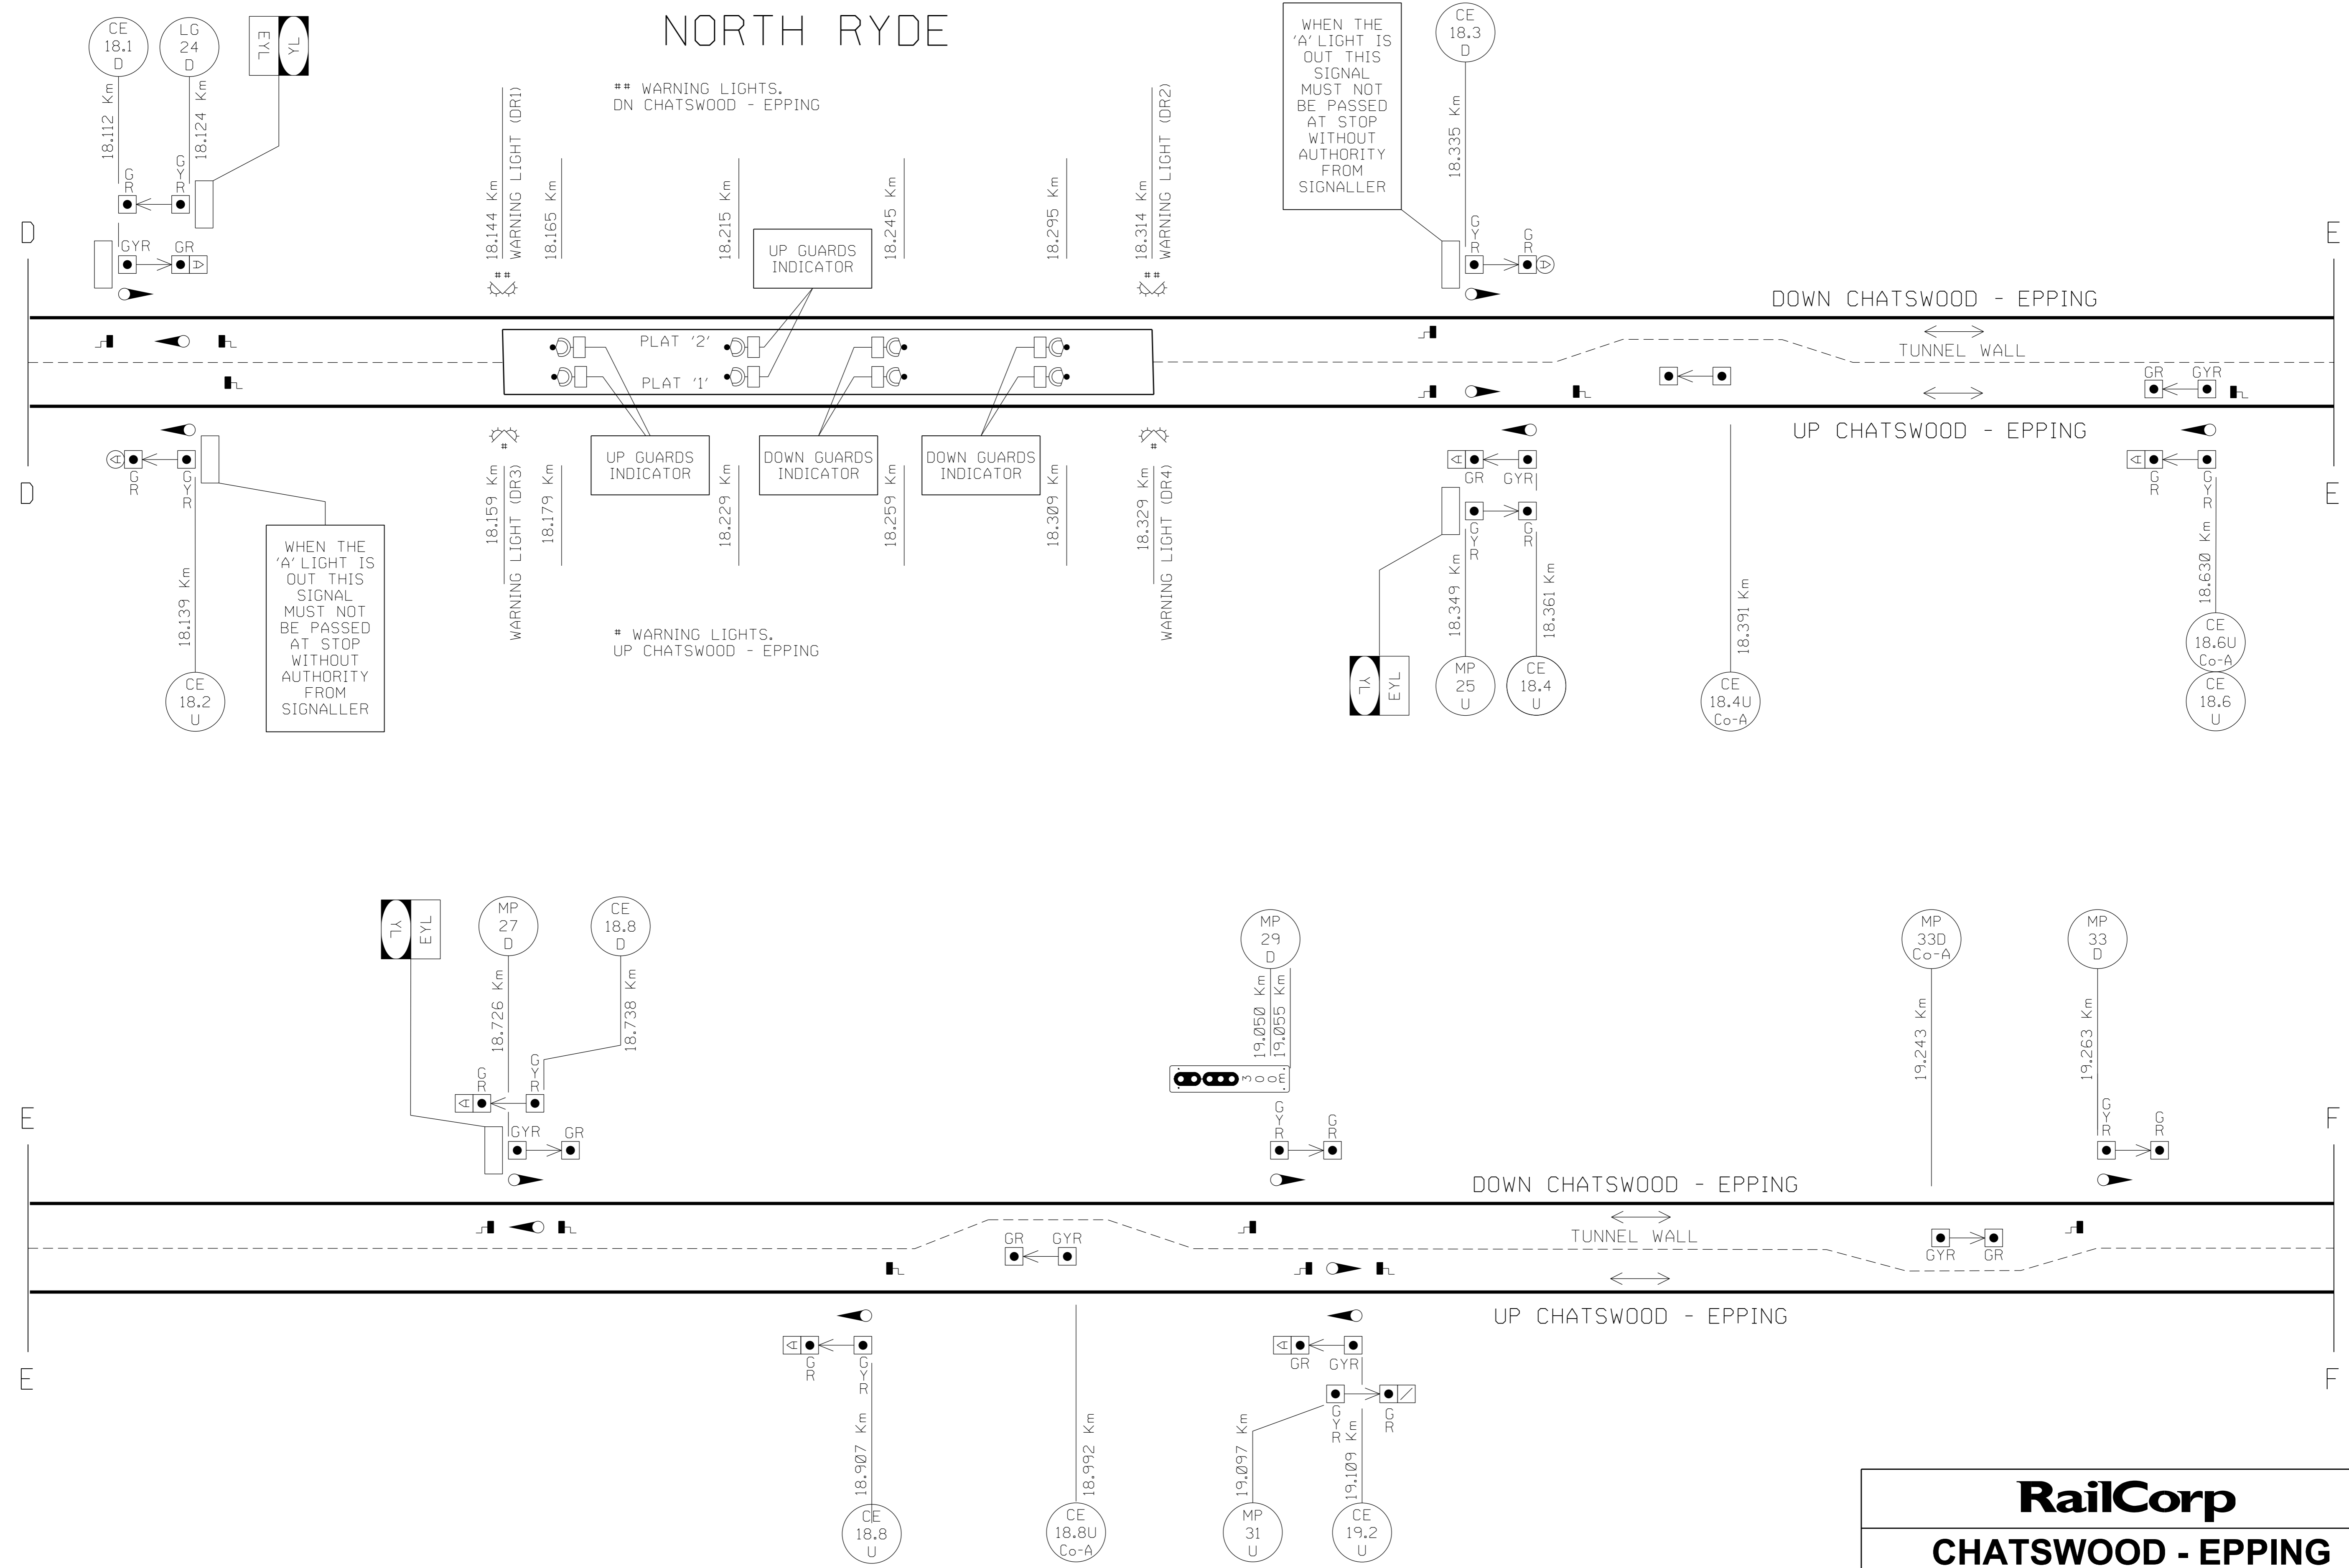

RailCorp	
CHATSWOOD - EPPING	
SIGNALLING ARRANGEMENT	
SHEET 3 OF 5	
Produced by RailCorp - Signal Design	VER05052011