

MACQUARIE PARK

** WARNING LIGHTS,
DN CHATSWOOD - EPPING

WARNING LIGHTS,
UP CHATSWOOD - EPPING

POINTS
CLEARED
8
CARS

WHEN
AUTHORISED
TO PASS THIS
SIGNAL AT
STOP DRIVERS
MUST NOT
PROCEED
BEYOND
YARD LIMITS
EXCEPT ON
AUTHORITY
OF A
SPECIAL
PROCEED
AUTHORITY


WHEN
AUTHORISED
TO PASS THIS
SIGNAL AT
STOP DRIVERS
MUST NOT
PROCEED
BEYOND
YARD LIMITS
EXCEPT ON
AUTHORITY
OF A
SPECIAL
PROCEED
AUTHORITY

WHEN
AUTHORISED
TO PASS THIS
SIGNAL AT
STOP DRIVERS
MUST NOT
PROCEED
BEYOND
YARD LIMITS
EXCEPT ON
AUTHORITY
OF A
SPECIAL
PROCEED
AUTHORITY

WHEN
AUTHORISED
TO PASS THIS
SIGNAL AT
STOP DRIVERS
MUST NOT
PROCEED
BEYOND
YARD LIMITS
EXCEPT ON
AUTHORITY
OF A
SPECIAL
PROCEED
AUTHORITY

SIGNAL	RTE IND
42(M)A	-
42(M)B	-
42(S)A	U
42(S)B	D

SIGNAL	RTE IND
39(M)A	-
39(M)B	-
39(S)A	D
39(S)B	U

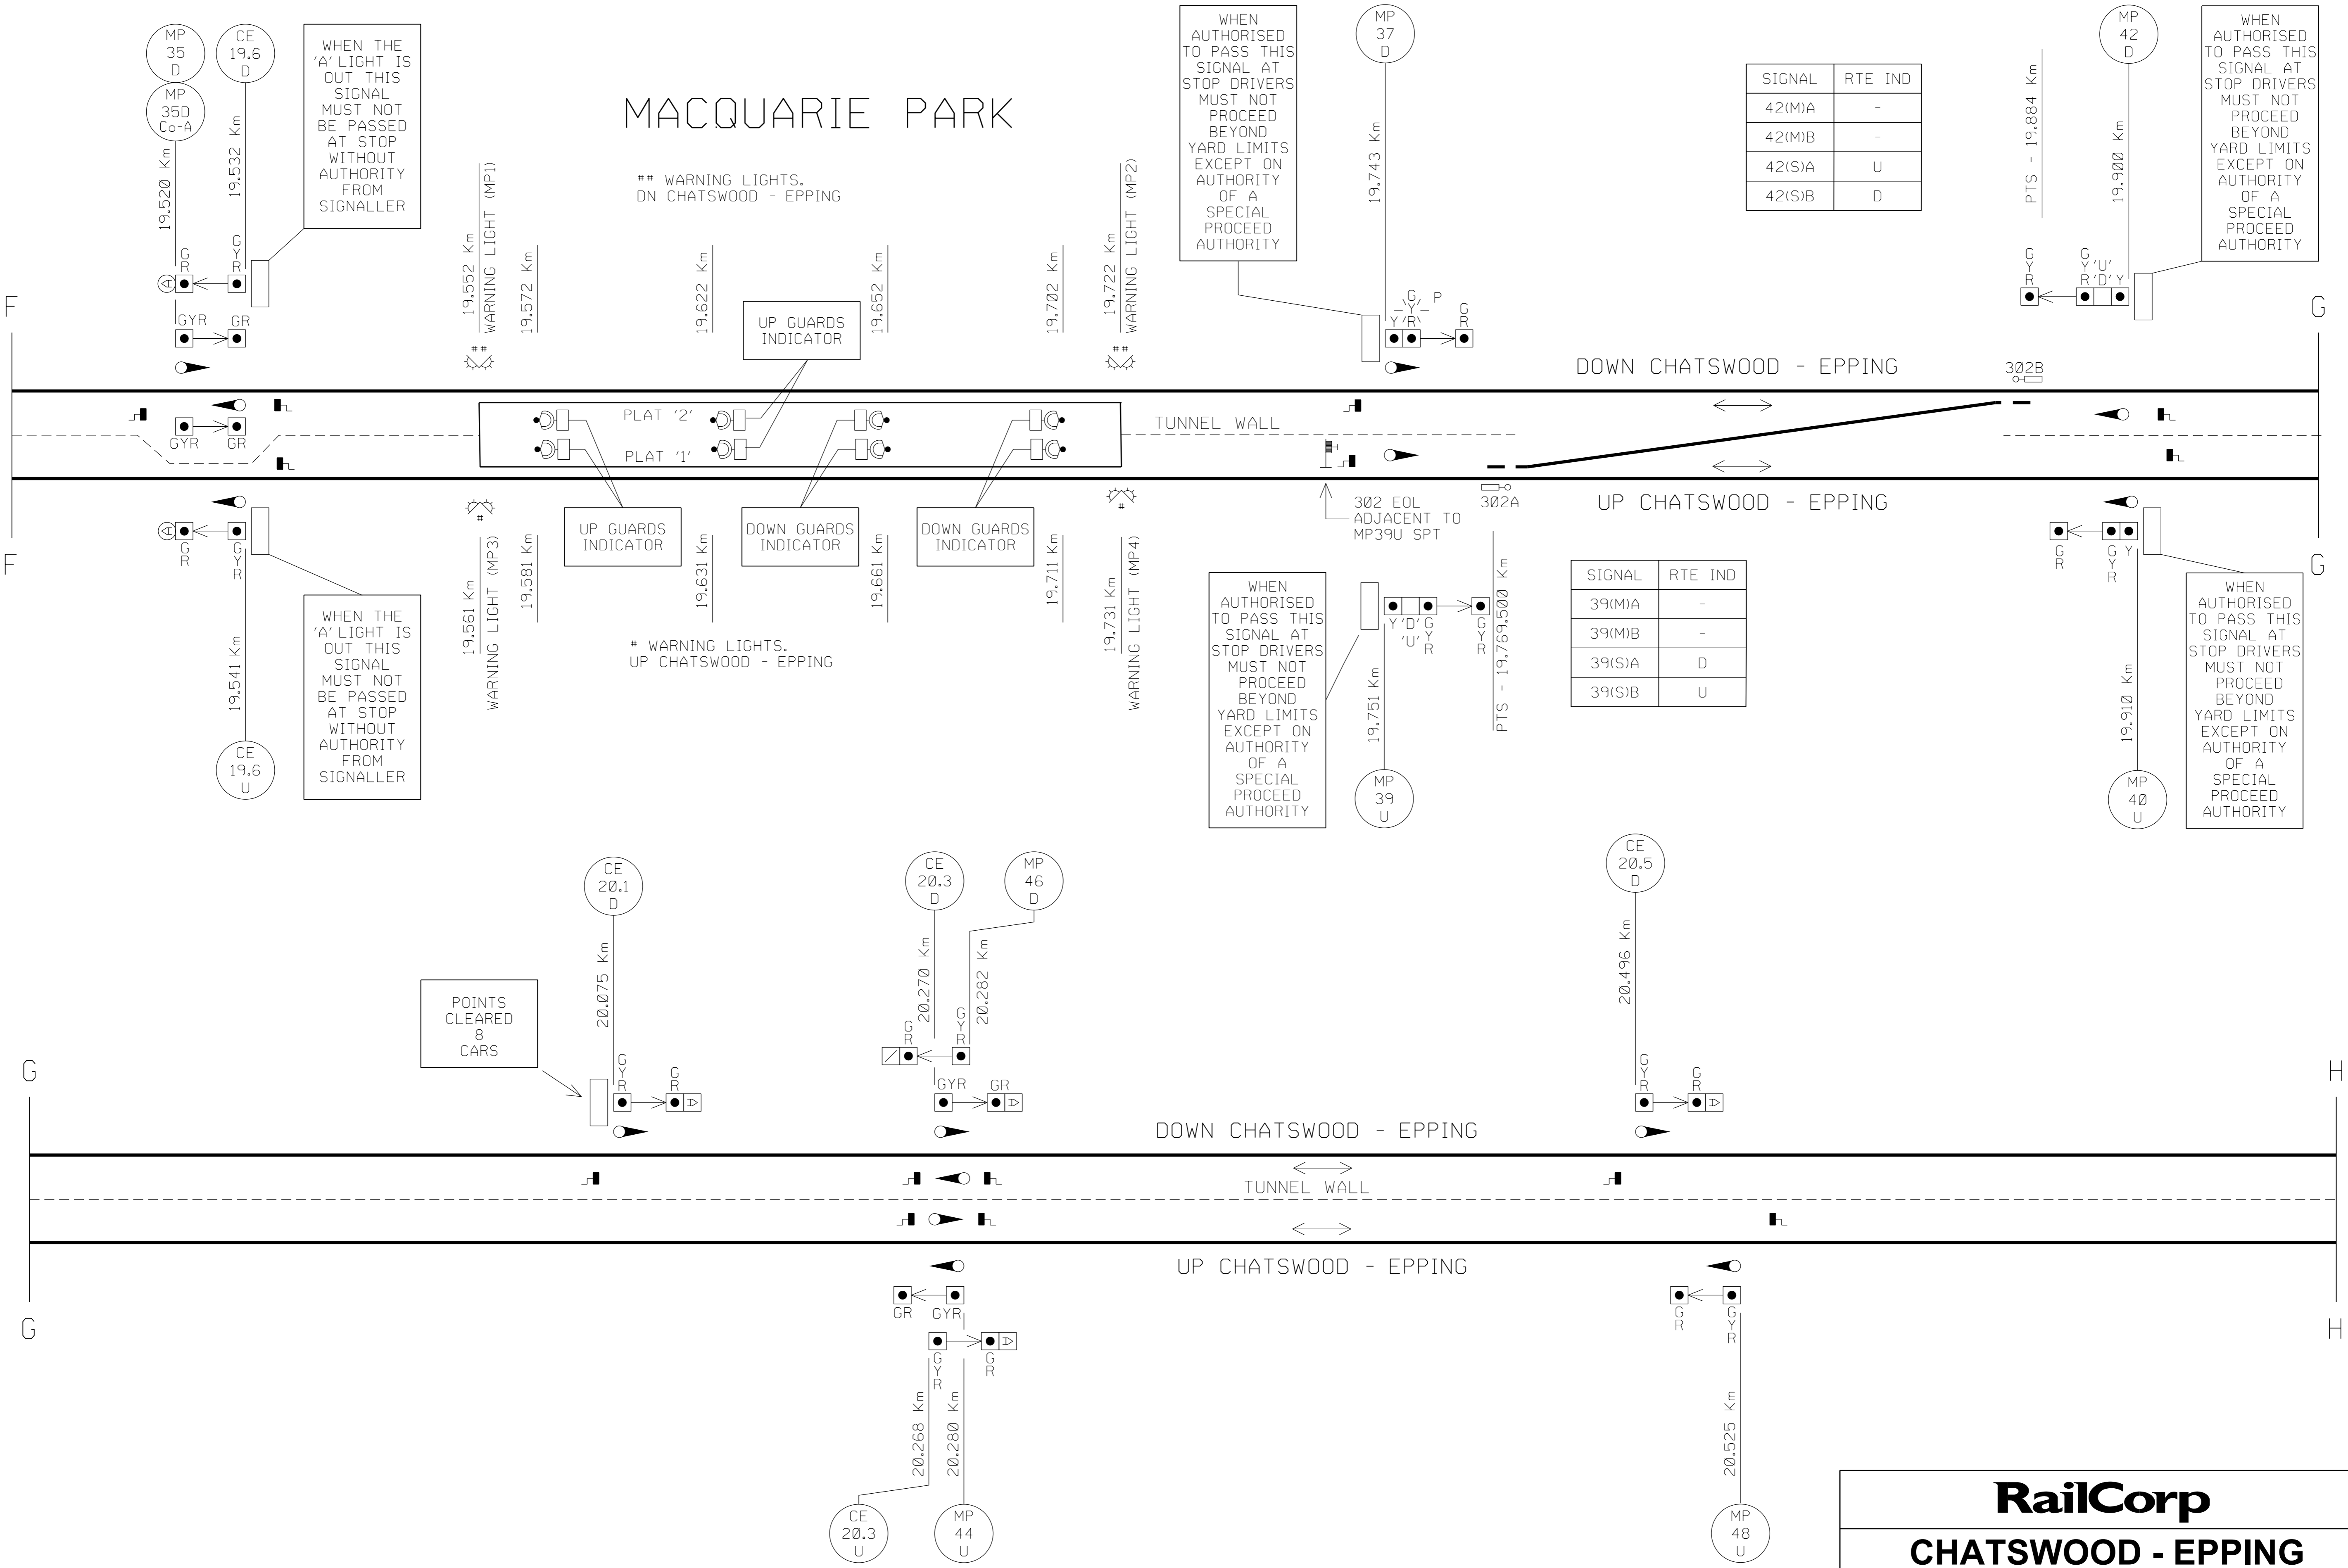

RailCorp

CHATSWOOD - EPPING
SIGNALLING ARRANGEMENT
SHEET 4 OF 5

Produced by RailCorp - Signal Design VER05052011