


SIGNAL	ROUTE	DESCRIPTION	IND'N
27	(M)A	DOWN SUBURBAN	-
	(M)B	DOWN MAIN	-
	(S)A	DOWN SUBURBAN	DS
	(S)B	DOWN MAIN	DM

SIGNAL	ROUTE	DESCRIPTION	IND'N
34	(M)A	UP SUBURBAN	-
	(M)B	UP MAIN	-
	(S)A	UP SUBURBAN	US
	(S)B	UP MAIN	UM

SIGNAL	ROUTE	DESCRIPTION	IND'N
36	(M)A	UP SUBURBAN	-
	(M)B	UP MAIN	-
	(S)A	UP SUBURBAN	US
	(S)B	UP MAIN	UM

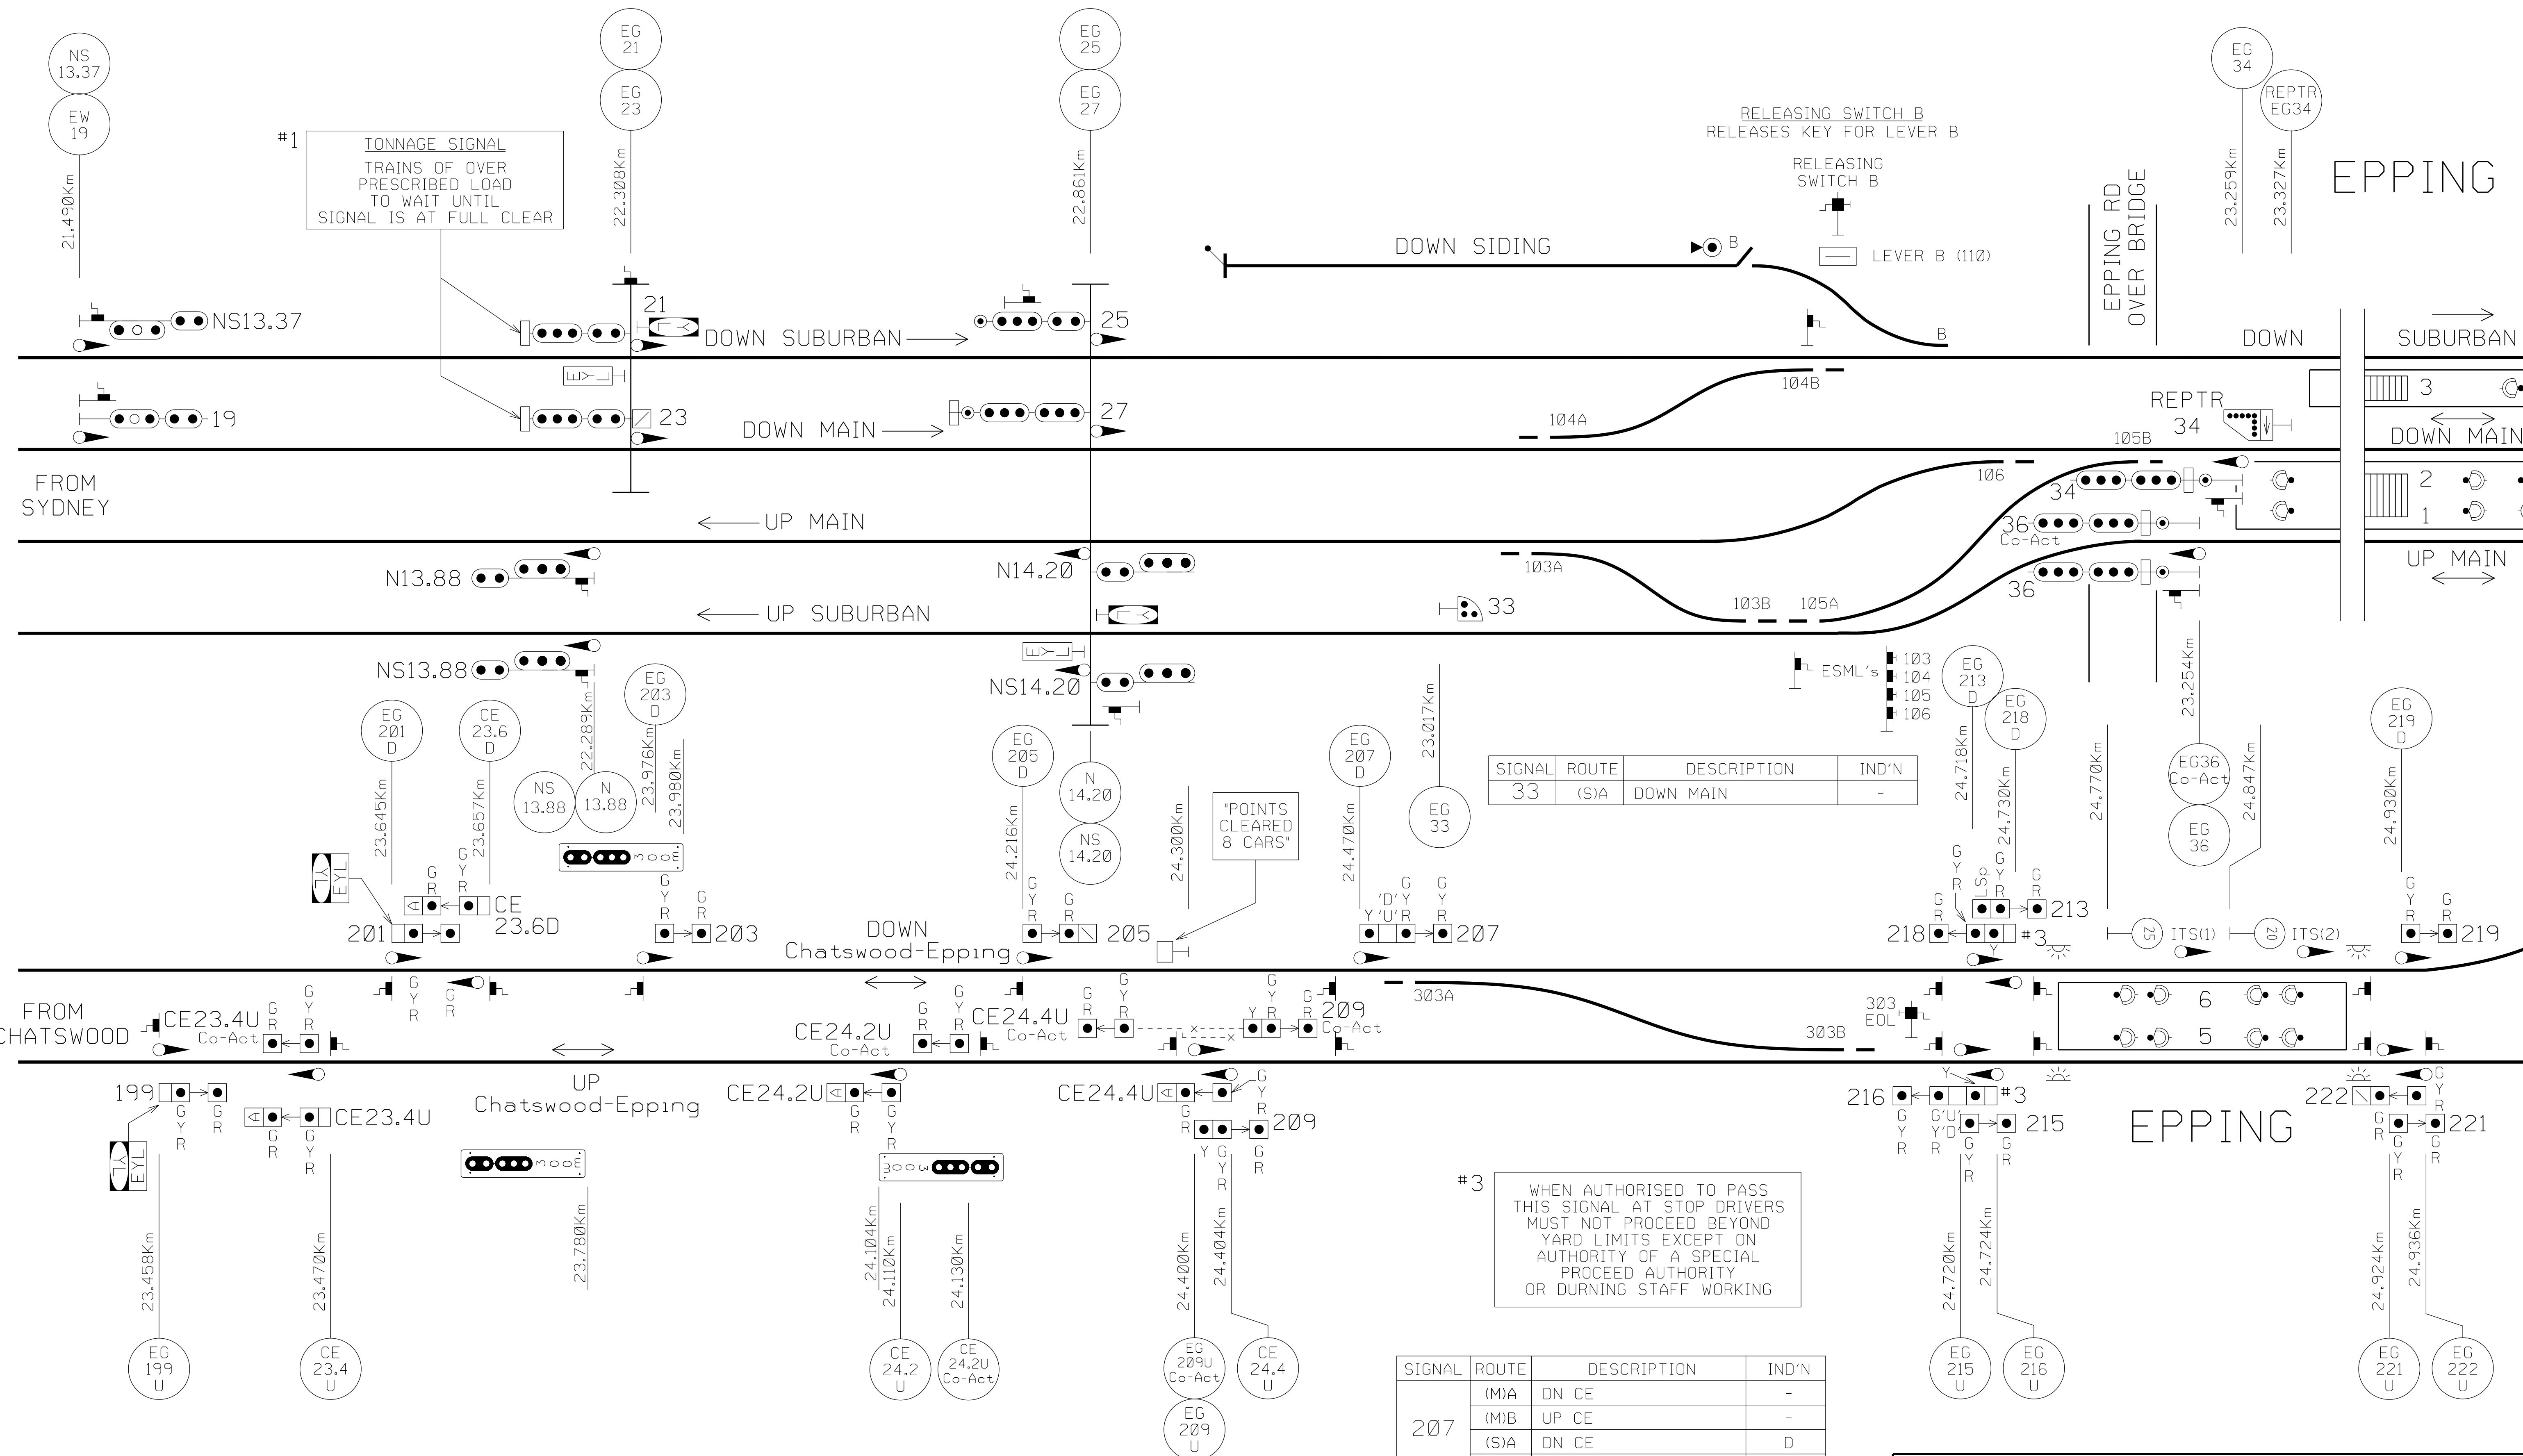

SIGNAL	ROUTE	DESCRIPTION	IND'N
33	(S)A	DOWN MAIN	-

#3  
WHEN AUTHORISED TO PASS THIS SIGNAL AT STOP DRIVERS MUST NOT PROCEED BEYOND YARD LIMITS EXCEPT ON AUTHORITY OF A SPECIAL PROCEED AUTHORITY OR DURNING STAFF WORKING

SIGNAL	ROUTE	DESCRIPTION	IND'N
207	(M)A	DN CE	-
	(M)B	UP CE	-
	(S)A	DN CE	D
	(S)B	UP CE	U

SIGNAL	ROUTE	DESCRIPTION	IND'N
216	(M)A	UP CE	-
	(M)B	DN CE	-
	(S)A	UP CE	U
	(S)B	DN CE	D

**RailCorp**  
**EPPING**  
**SIGNALLING ARRANGEMENT**  
**SHEET 1 of 2**

Produced by RailCorp - Signal Design VER05052011