


SIGNAL	ROUTE	DESTINATION	IND.
145	(S)A	TRANSFER ROAD	AD
	(S)B	WESTERN SIDING	WS

SIGNAL	ROUTE	DESTINATION	IND.
146	(S)A	ARRIVAL/DEPARTURE ROAD	AD
	TRI	EASTERN SIDING	→

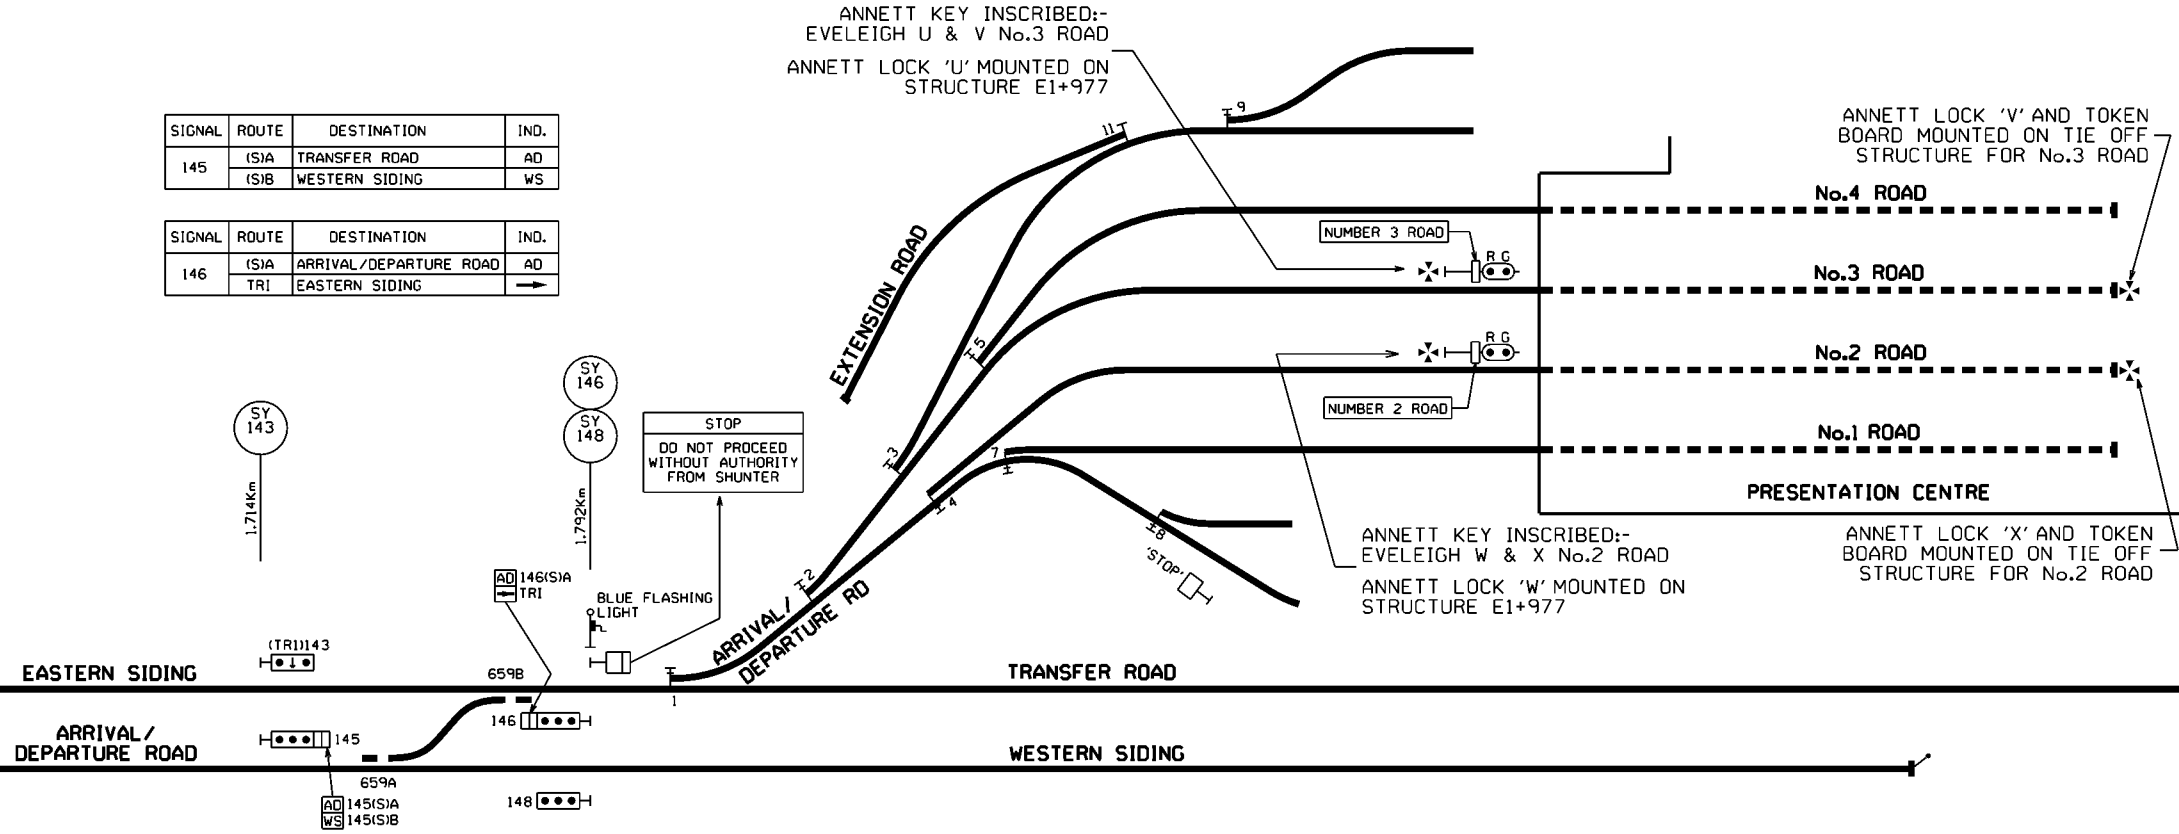

ANNETT KEY INSCRIBED:-
EVELEIGH U & V No.3 ROAD
ANNETT LOCK 'U' MOUNTED ON
STRUCTURE E1+977

ANNETT LOCK 'V' AND TOKEN
BOARD MOUNTED ON TIE OFF
STRUCTURE FOR No.3 ROAD

ANNETT KEY INSCRIBED:-
EVELEIGH W & X No.2 ROAD
ANNETT LOCK 'W' MOUNTED ON
STRUCTURE E1+977

ANNETT LOCK 'X' AND TOKEN
BOARD MOUNTED ON TIE OFF
STRUCTURE FOR No.2 ROAD