


SIGNAL	ROUTE	DESTINATION	INDICATION
33	(M)	DOWN SUBURBAN	
35	(M)	UP SUBURBAN	
37	74D	DOWN MAIN	
38	(M)	DOWN SUBURBAN	
40	(M)	UP SUBURBAN	
44	(M)	UP MAIN	

SIGNAL	ROUTE	DESTINATION	INDICATION
45	(S)A	ARRIVAL ROADS	AR
	(S)B	STORAGE ROADS	SR
	(M)C	DOWN SUBURBAN	
47	(S)A	STORAGE ROADS	SR
	(M)B	DOWN SUBURBAN	
	(S)B	DOWN SUBURBAN	DS
50	(M)	DOWN SUBURBAN	
52	(M)	UP SUBURBAN	

SIGNAL	ROUTE	DESTINATION	INDICATION
M11.65	73D	DOWN MAIN	
56	(S)	DOWN SUBURBAN	DS
M11.70	11D	UP MAIN	
57	(S)B	WORK SHOPS	WS
	(S)C	ARRIVAL ROADS	AR

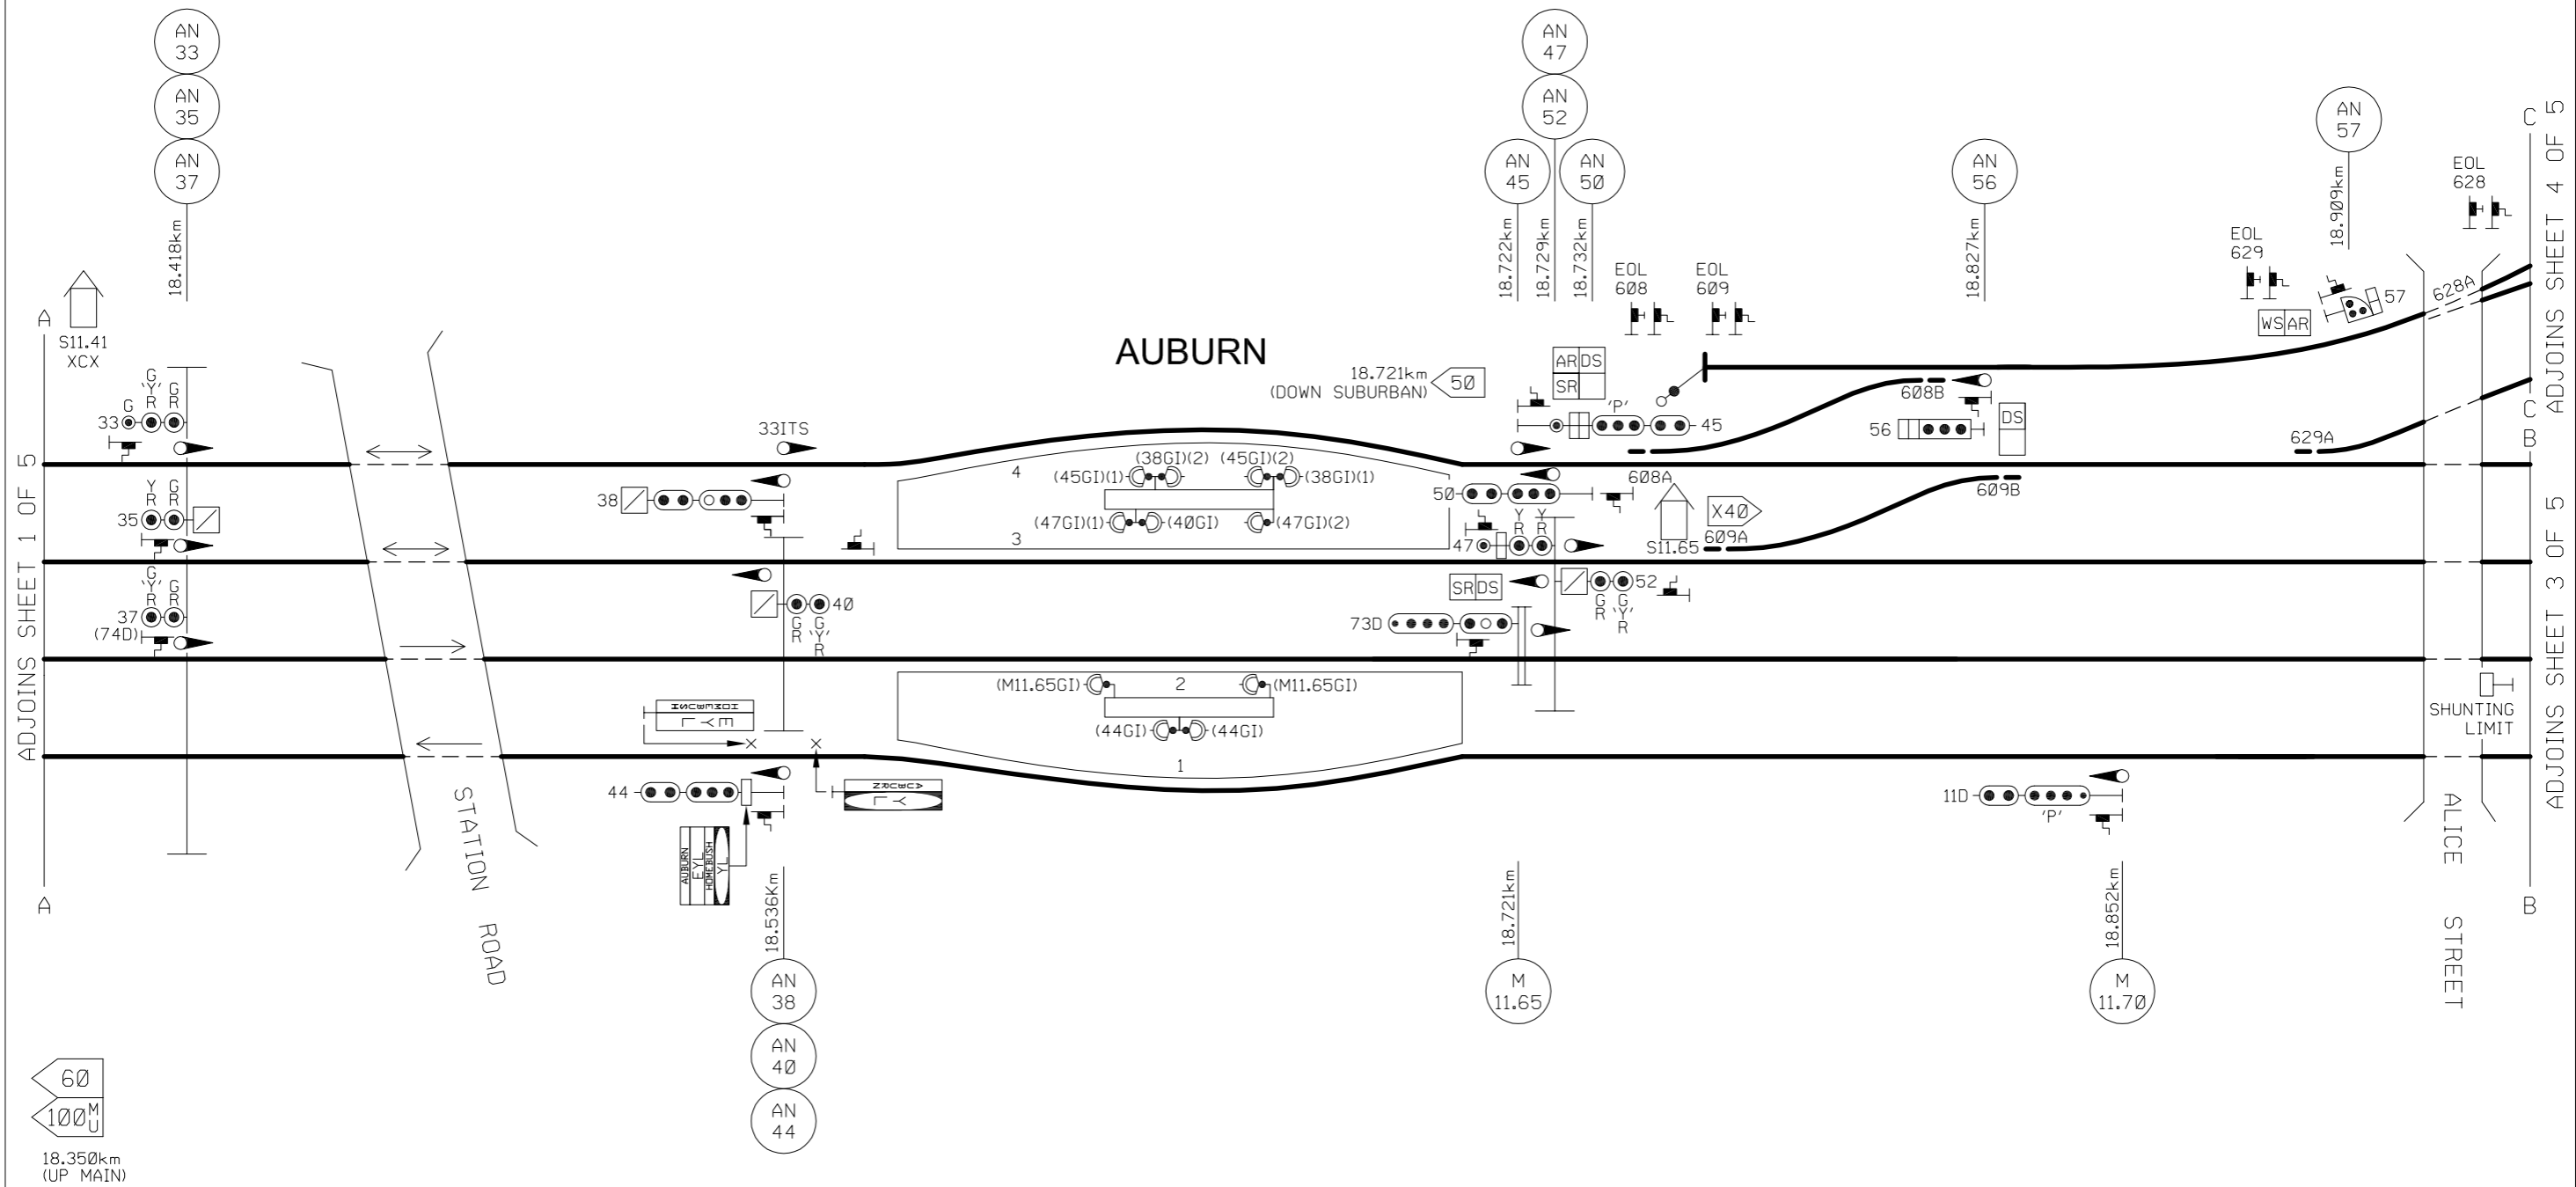

ADJOINS SHEET 1 OF 5

ADJOINS SHEET 4 OF 5

ADJOINS SHEET 3 OF 5

60  
100<sup>M</sup><sub>U</sub>  
18.350km  
(UP MAIN)

\*1 ROUTE TO BE BROUGHT INTO USE AT LATER STAGE.

**NSW Transport for NSW**

LIDCOMBE - GRANVILLE CORRIDOR UPGRADE PROJECT

AUBURN - STAGE 10  
DRIVERS DIAGRAM

Produced by: Novo Rail

2 OF 5

VER30102014