


SIGNAL	ROUTE	DESTINATION	INDICATION
ST426	(M)	UP MAIN	
ST428	(M)	UP SUBURBAN	
S11.15	90D	DOWN SUBURBAN	
M11.15	-	DOWN MAIN	
S11.41	89D	DOWN SUBURBAN	
M11.41	75D	DOWN MAIN	

SIGNAL	ROUTE	DESTINATION	INDICATION
S11.51	88D	DOWN SUBURBAN	
M11.51	74D	DOWN MAIN	
S11.52	28D	UP SUBURBAN	
M11.52	-	UP MAIN	

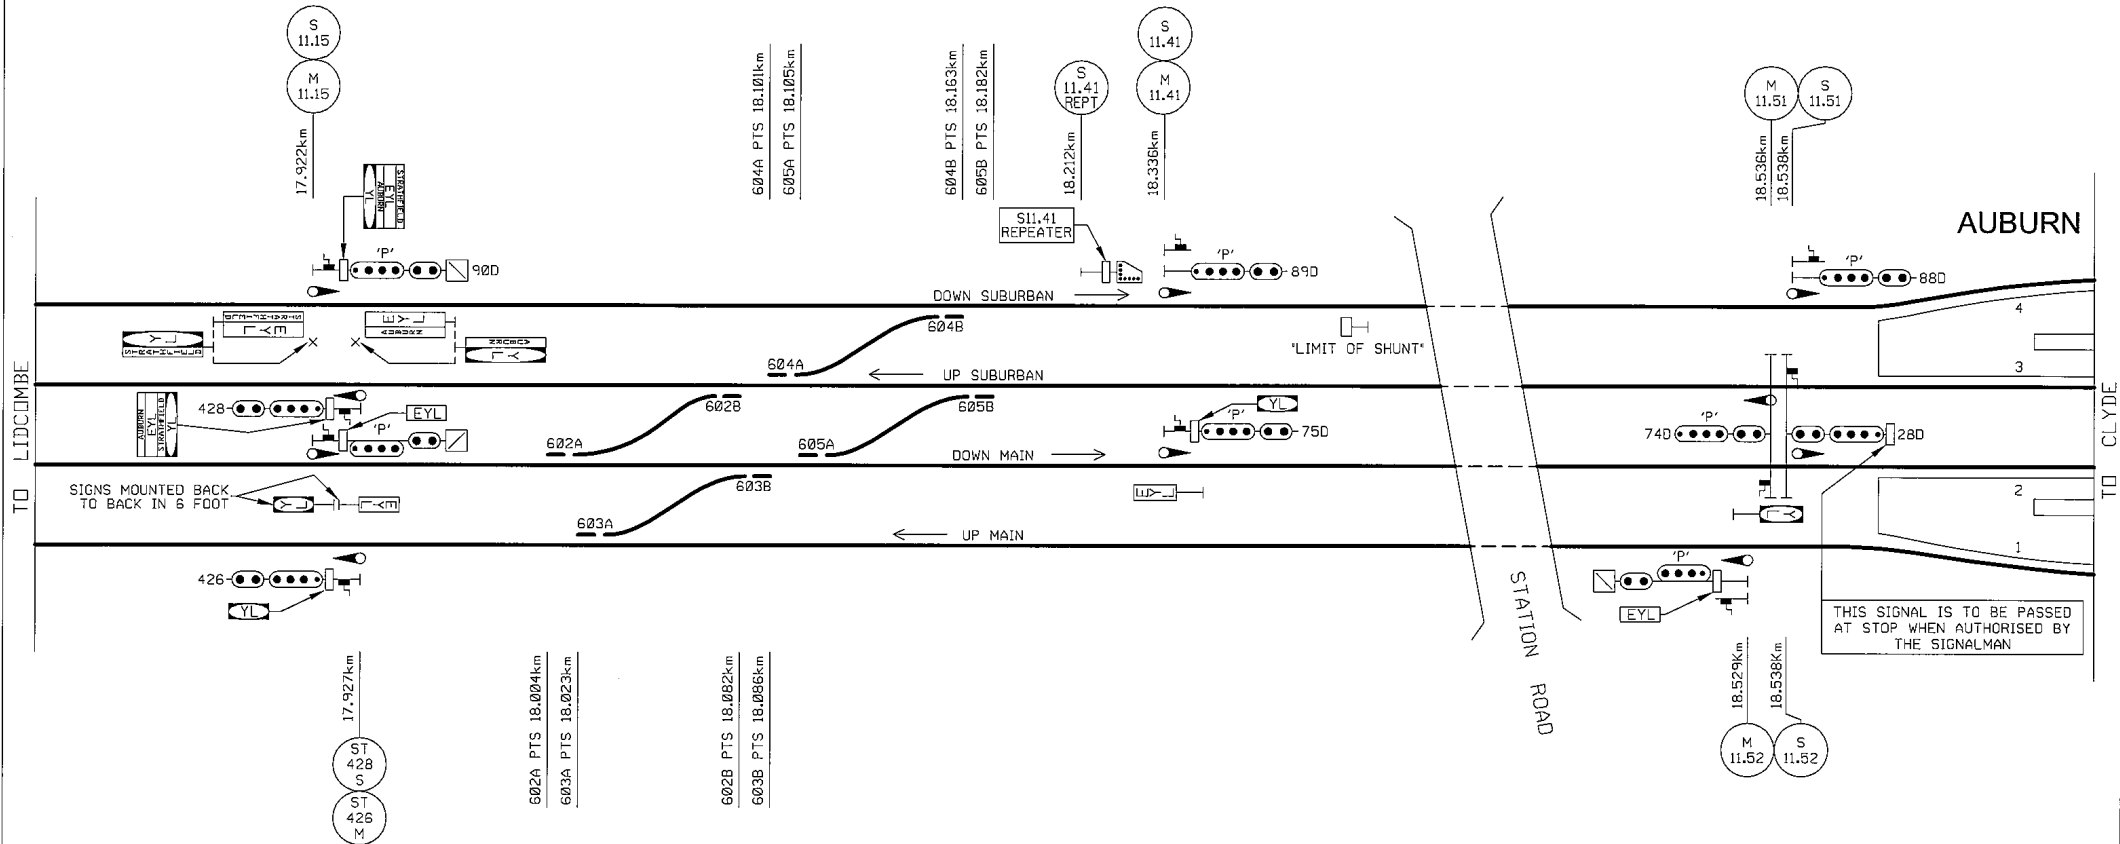

NOTE:

602, 603, 604 AND 605 POINTS ARE SPIKED, CLIPPED, XL LOCKED IN THE NORMAL POSITION AND ARE BOOKED OUT OF USE.

RailCorp

LIDCOMBE - GRANVILLE CORRIDOR UPGRADE PROJECT

AUBURN - STAGERWORK 9.5

RELOCATION OF M11.51 SIGNAL (LEVER 74D)

Produced by: Novo Rail

DRIVERS DIAGRAM

VER16042013