


| SIGNAL | ROUTE | DESTINATION | INDICATION |
|--------|-------|---------------|------------|
| 33 | 880 | DOWN SUBURBAN | |
| 38 | (M) | DOWN SUBURBAN | #1 |
| 37 | 74D | DOWN MAIN | |
| 40 | (M) | UP SUBURBAN | |
| 44 | (M) | UP MAIN | |
| S11.65 | 87D | DOWN SUBURBAN | |
| M11.65 | 73D | DOWN MAIN | |

| SIGNAL | ROUTE | DESTINATION | INDICATION |
|--------|-------|-------------|------------|
| S11.70 | 27D | UP SUBURBAN | |
| M11.70 | 11D | UP MAIN | |

| SIGNAL | ROUTE | DESTINATION | INDICATION |
|--------|-------|---------------|------------|
| S11.77 | 83D | DOWN SUBURBAN | |
| M11.83 | 66U | UP SIDINGS | |
| 70D | | DOWN MAIN | |
| S11.92 | 17D | UP SUBURBAN | |
| M11.92 | 2D | UP MAIN | |

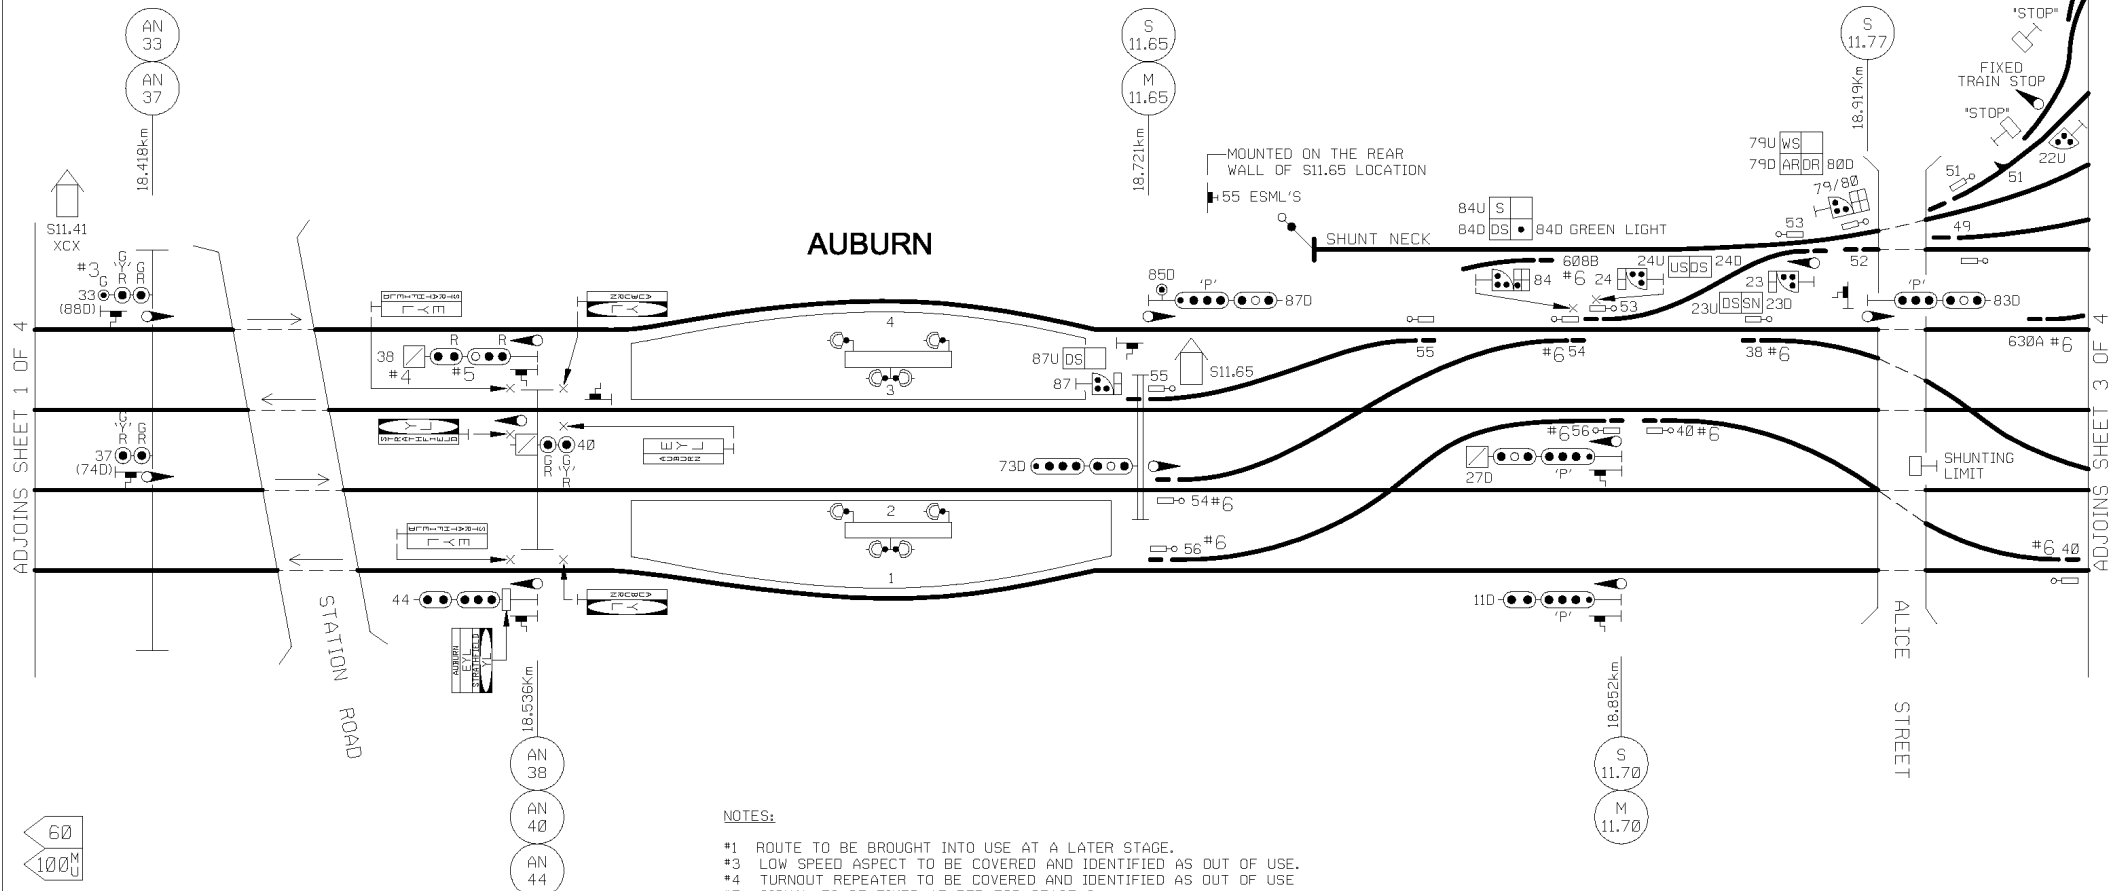

NOTES:

- #1 ROUTE TO BE BROUGHT INTO USE AT A LATER STAGE.
- #3 LOW SPEED ASPECT TO BE COVERED AND IDENTIFIED AS OUT OF USE.
- #4 TURNOUT REPEATER TO BE COVERED AND IDENTIFIED AS OUT OF USE
- #5 SIGNAL TO BE FIXED AT RED FOR STAGE 9.
- #6 POINTS CLIPPED, SPIKED AND XL LOCKED.

60
100M
18.350km
(MAIN LINES ONLY)

RailCorp

LIDCOMBE - GRANVILLE CORRIDOR UPGRADE PROJECT

AUBURN - STAGE 9
DRIVERS DIAGRAM

2 OF 4

Produced by: Novo Rail VER07112013