



WARWICK FARM

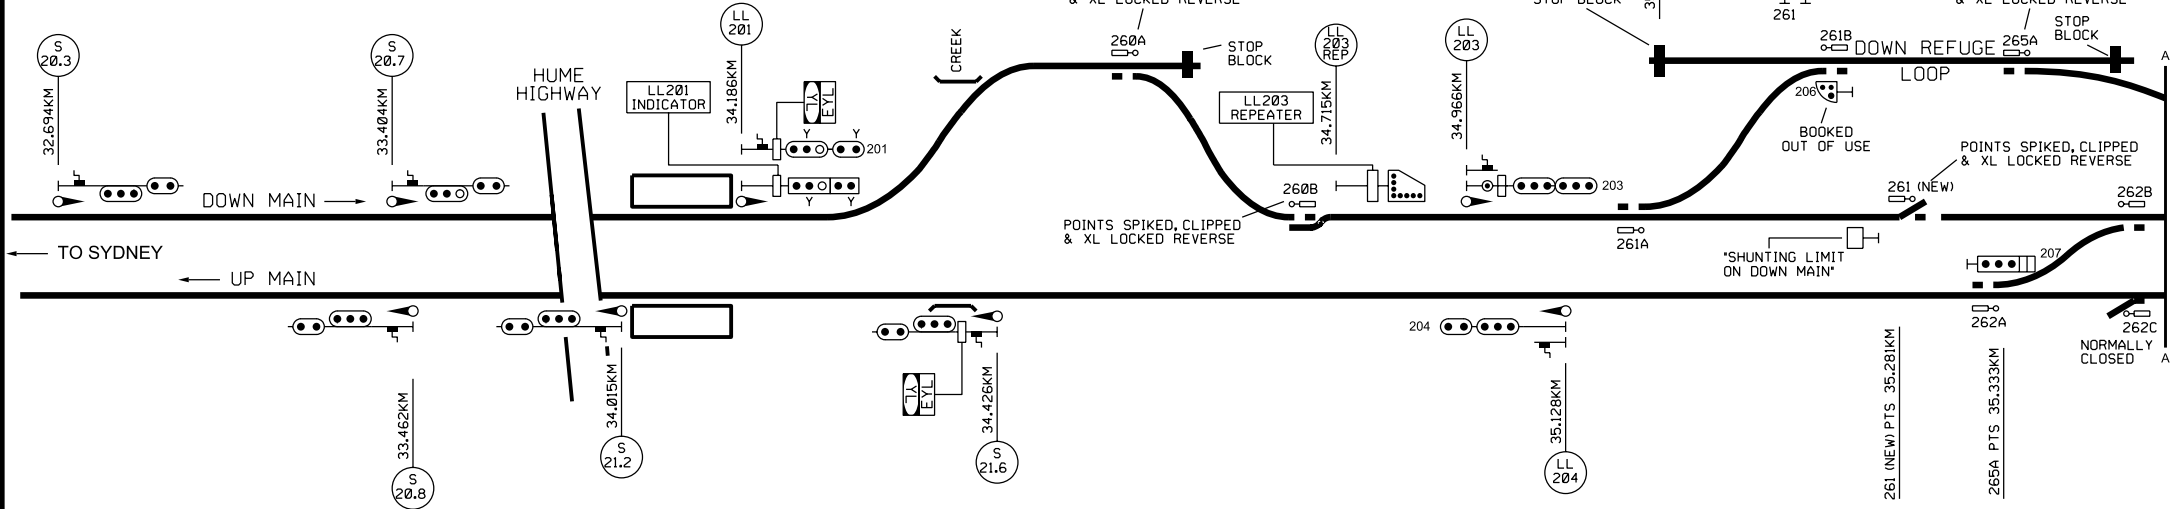

LIVERPOOL

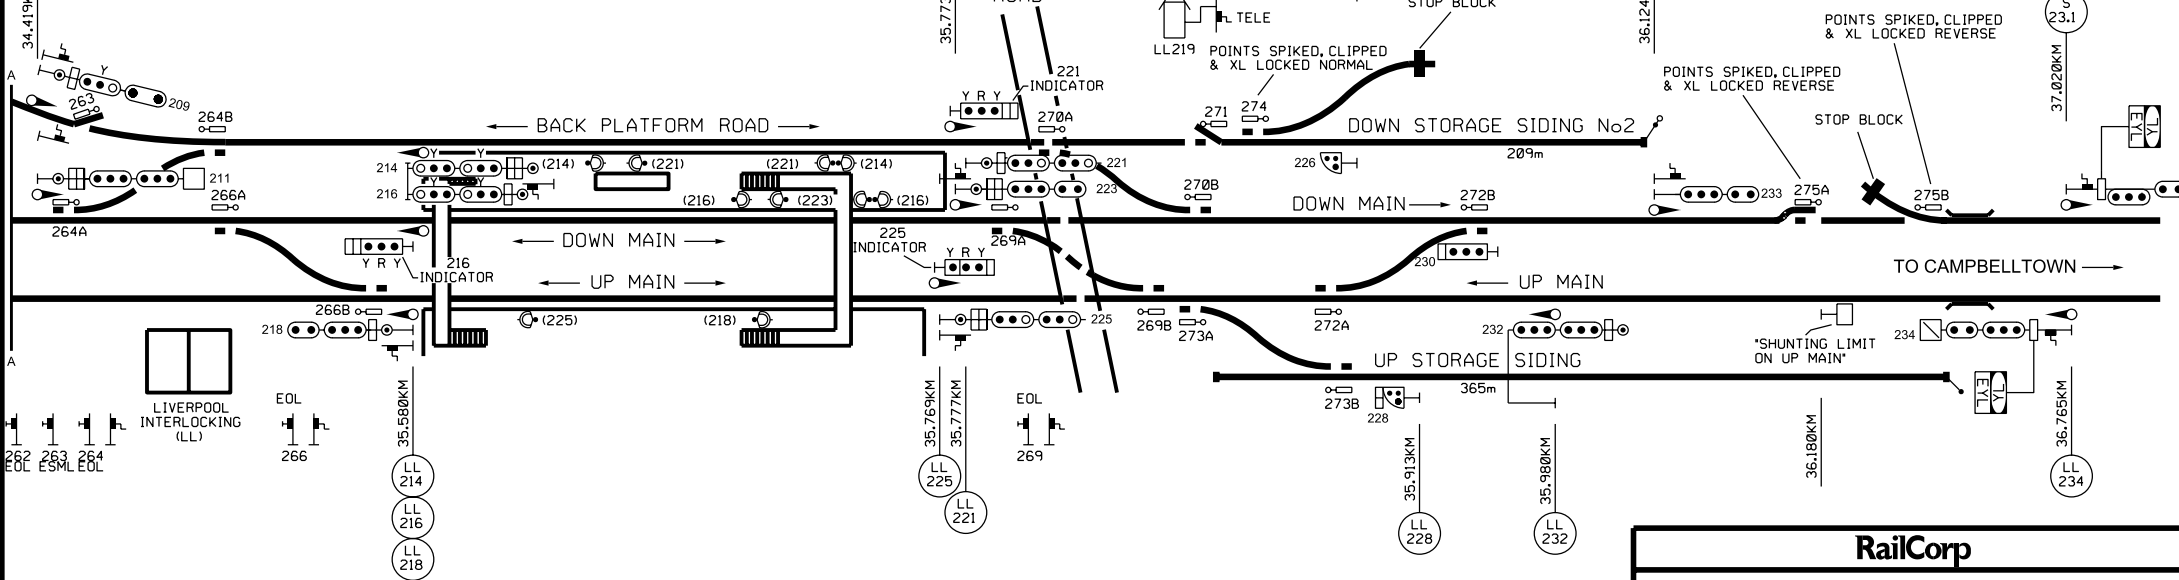

RailCorp
LIVERPOOL
SIGNALLING ARRANGEMENT
(WN51 2012), (WN01, 02 & 03 - 2013) VER 12112012