



ROUTE	DESTINATION	IND'N
162	(S)A DOWN MAIN	DM
	(S)B DOWN RELIEF	DR

# NORTH STRATHFIELD

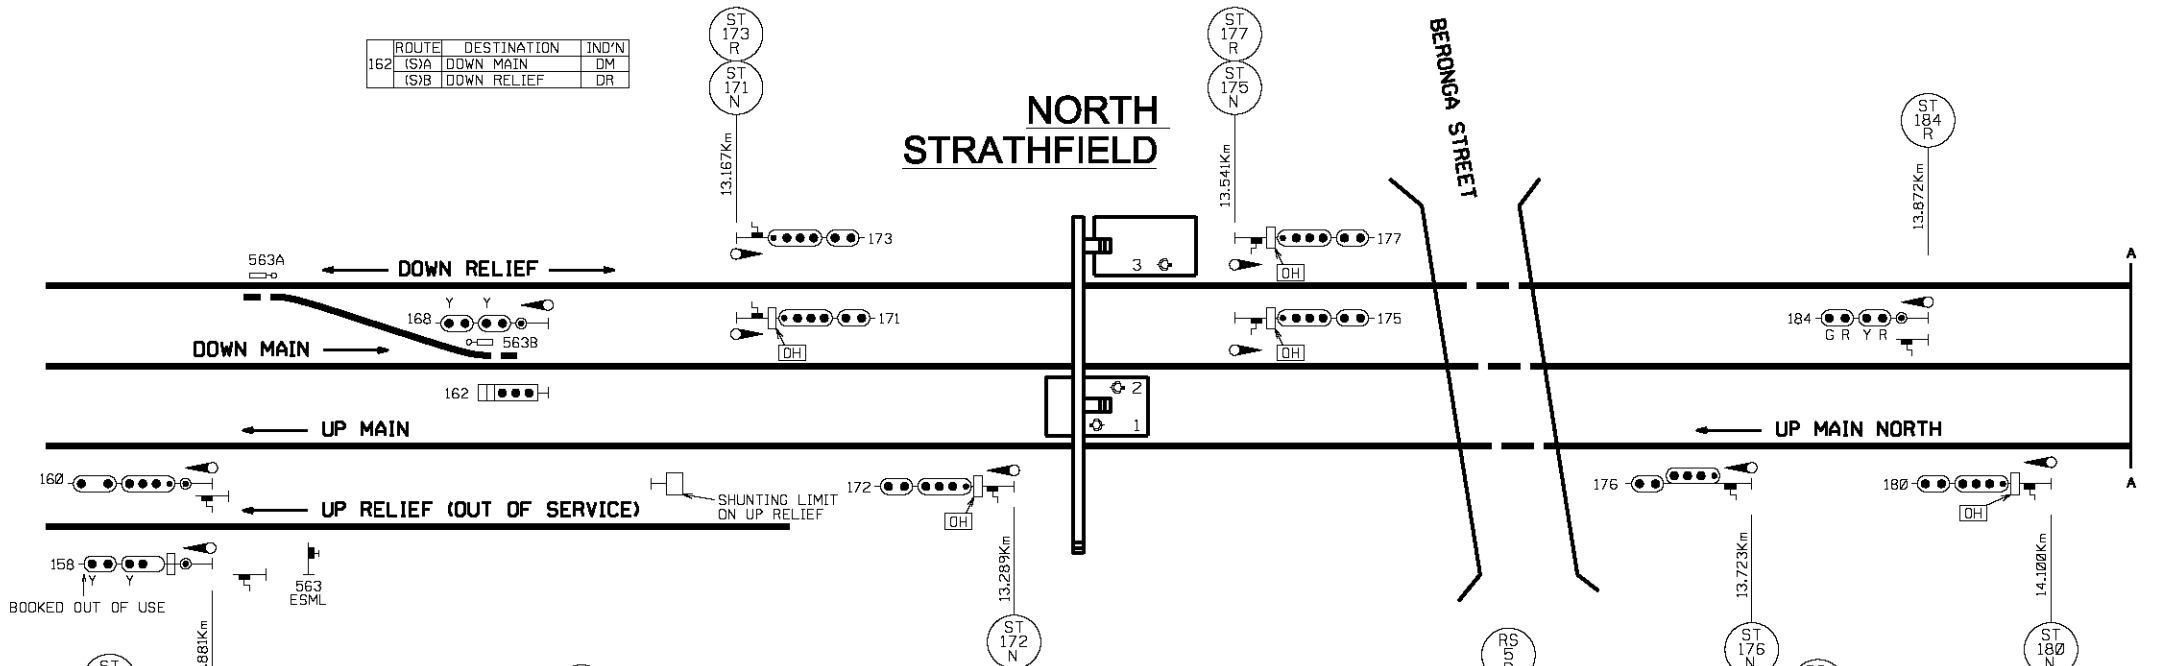

ROUTE	DESTINATION	IND'N
191	(M)A DOWN RELIEF	-
	(S)A DOWN RELIEF	DR
	(M)B DOWN MAIN	-
	(S)B DOWN MAIN	DM

# CONCORD WEST

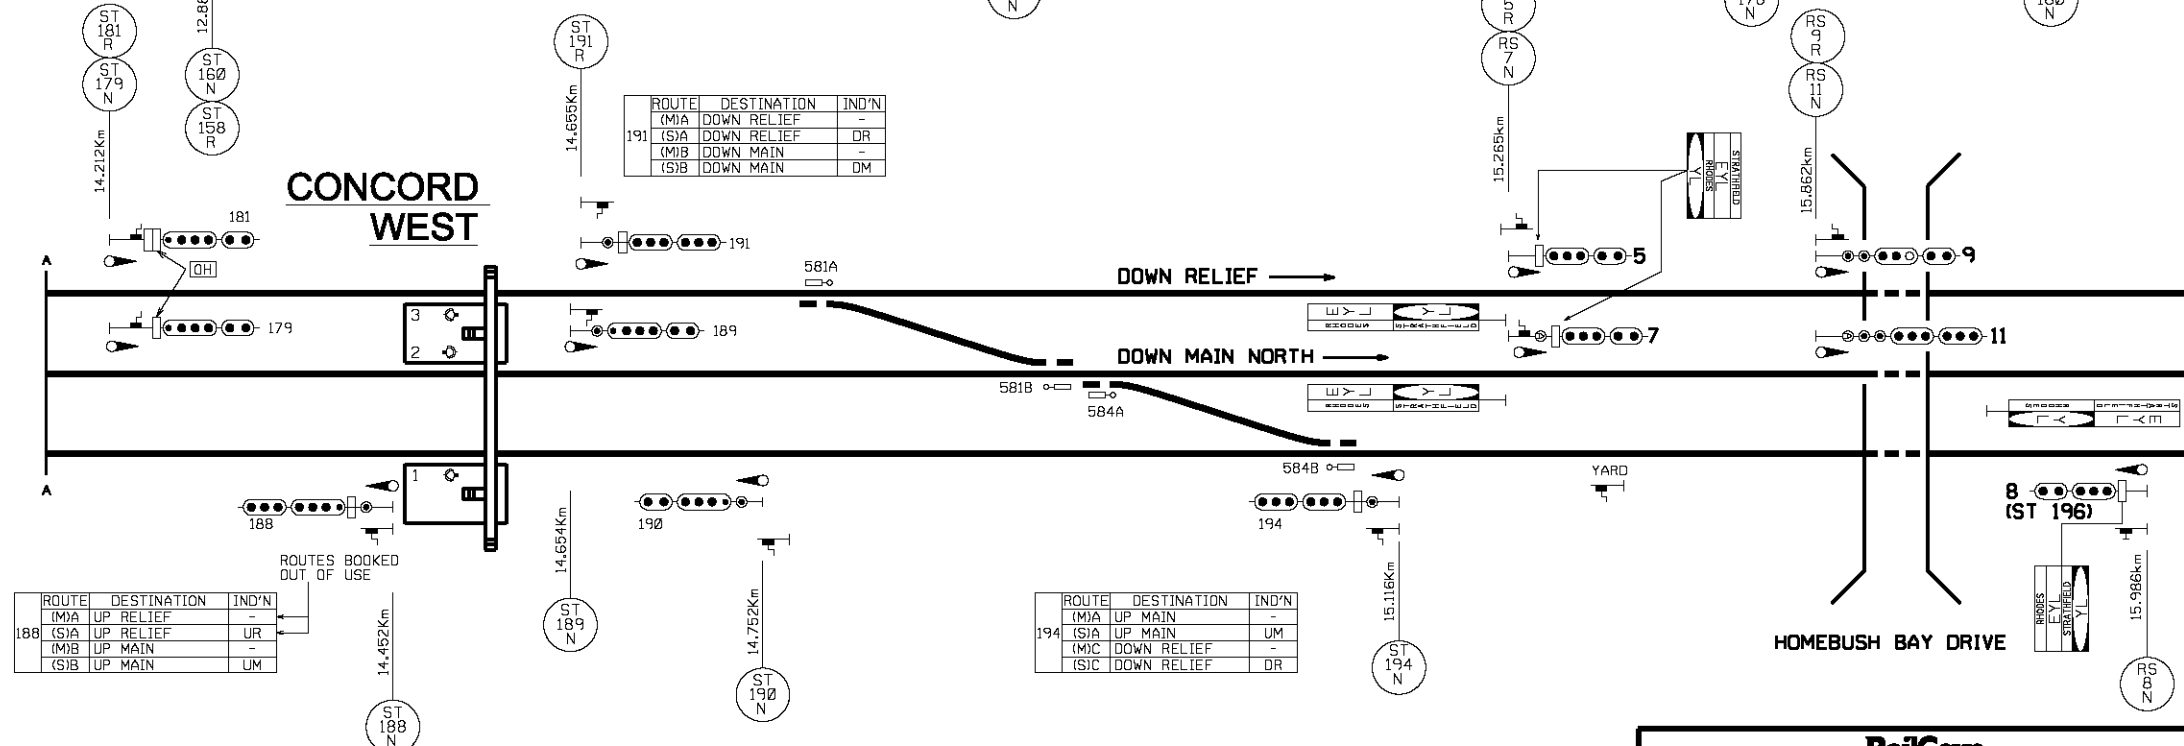

ROUTE	DESTINATION	IND'N
188	(M)A UP RELIEF	-
	(S)A UP RELIEF	UR
	(M)B UP MAIN	-
	(S)B UP MAIN	UM

ROUTE	DESTINATION	IND'N
194	(M)A UP MAIN	-
	(S)A UP MAIN	UM
	(M)C DOWN RELIEF	-
	(S)C DOWN RELIEF	DR

**RailCorp**

## NORTH STRATHFIELD

SIGNALLING ARRANGEMENT

WN17&18 - 2013 VER 04042013