


1058	(M)A	UP MAIN	—	1058(S)
	(S)A	UP MAIN	UM	A UM DM B
	(M)B	DOWN MAIN	—	
	(S)B	DOWN MAIN	DM	

1060	(M)A	UP MAIN	—	1060(S)
	(S)A	UP MAIN	UM	A UM DM B
	(M)B	DOWN MAIN	—	
	(S)B	DOWN MAIN	DM	

# OATLEY

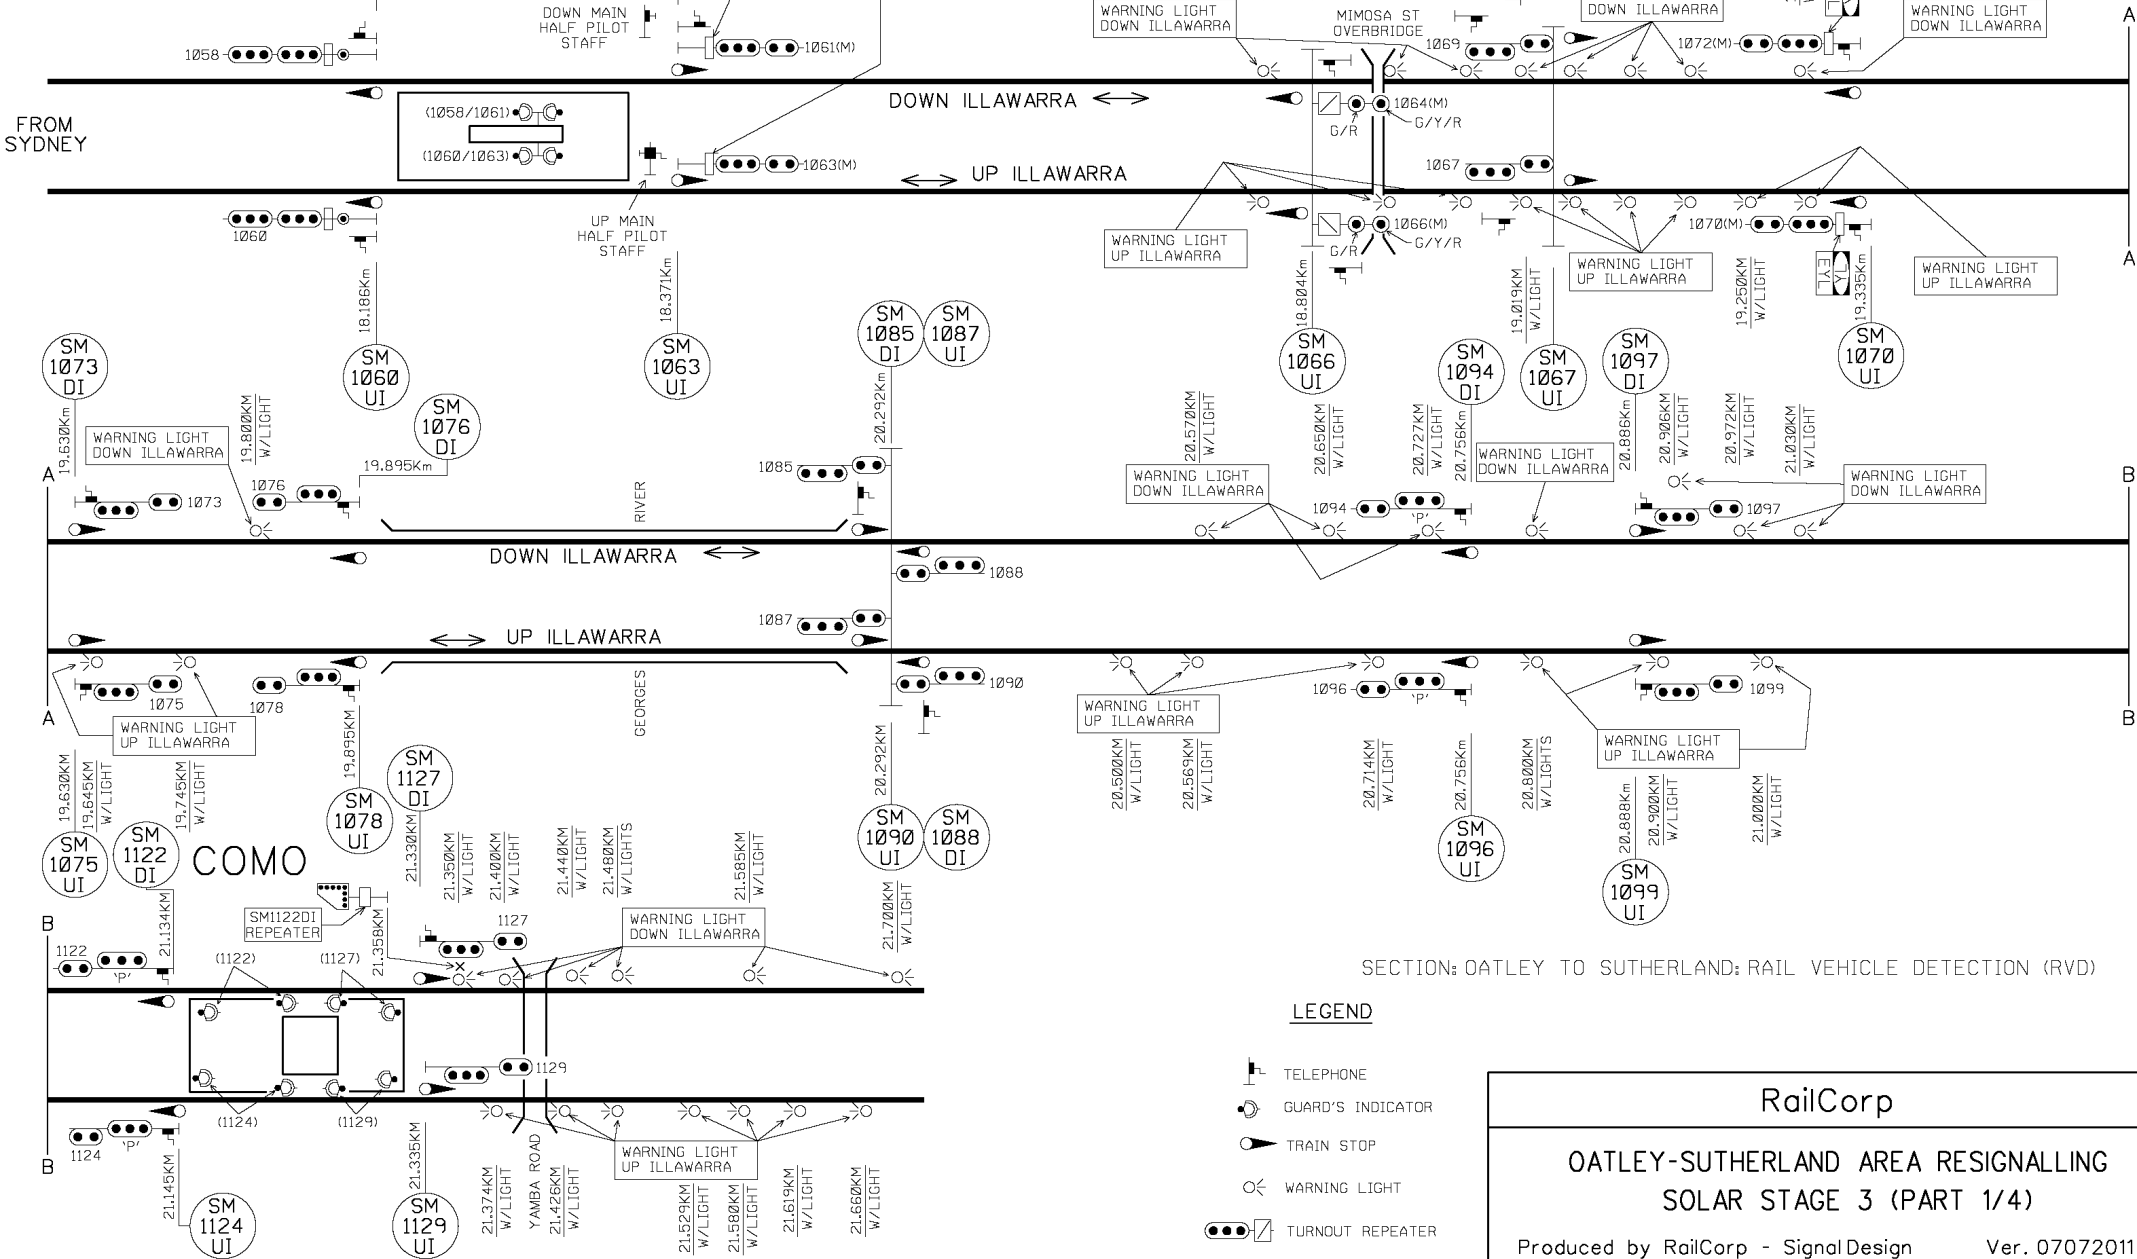

### LEGEND

- TELEPHONE
- GUARD'S INDICATOR
- TRAIN STOP
- WARNING LIGHT
- TURNOUT REPEATER

RailCorp

OATLEY-SUTHERLAND AREA RESIGNALING  
SOLAR STAGE 3 (PART 1/4)