


SUTHERLAND

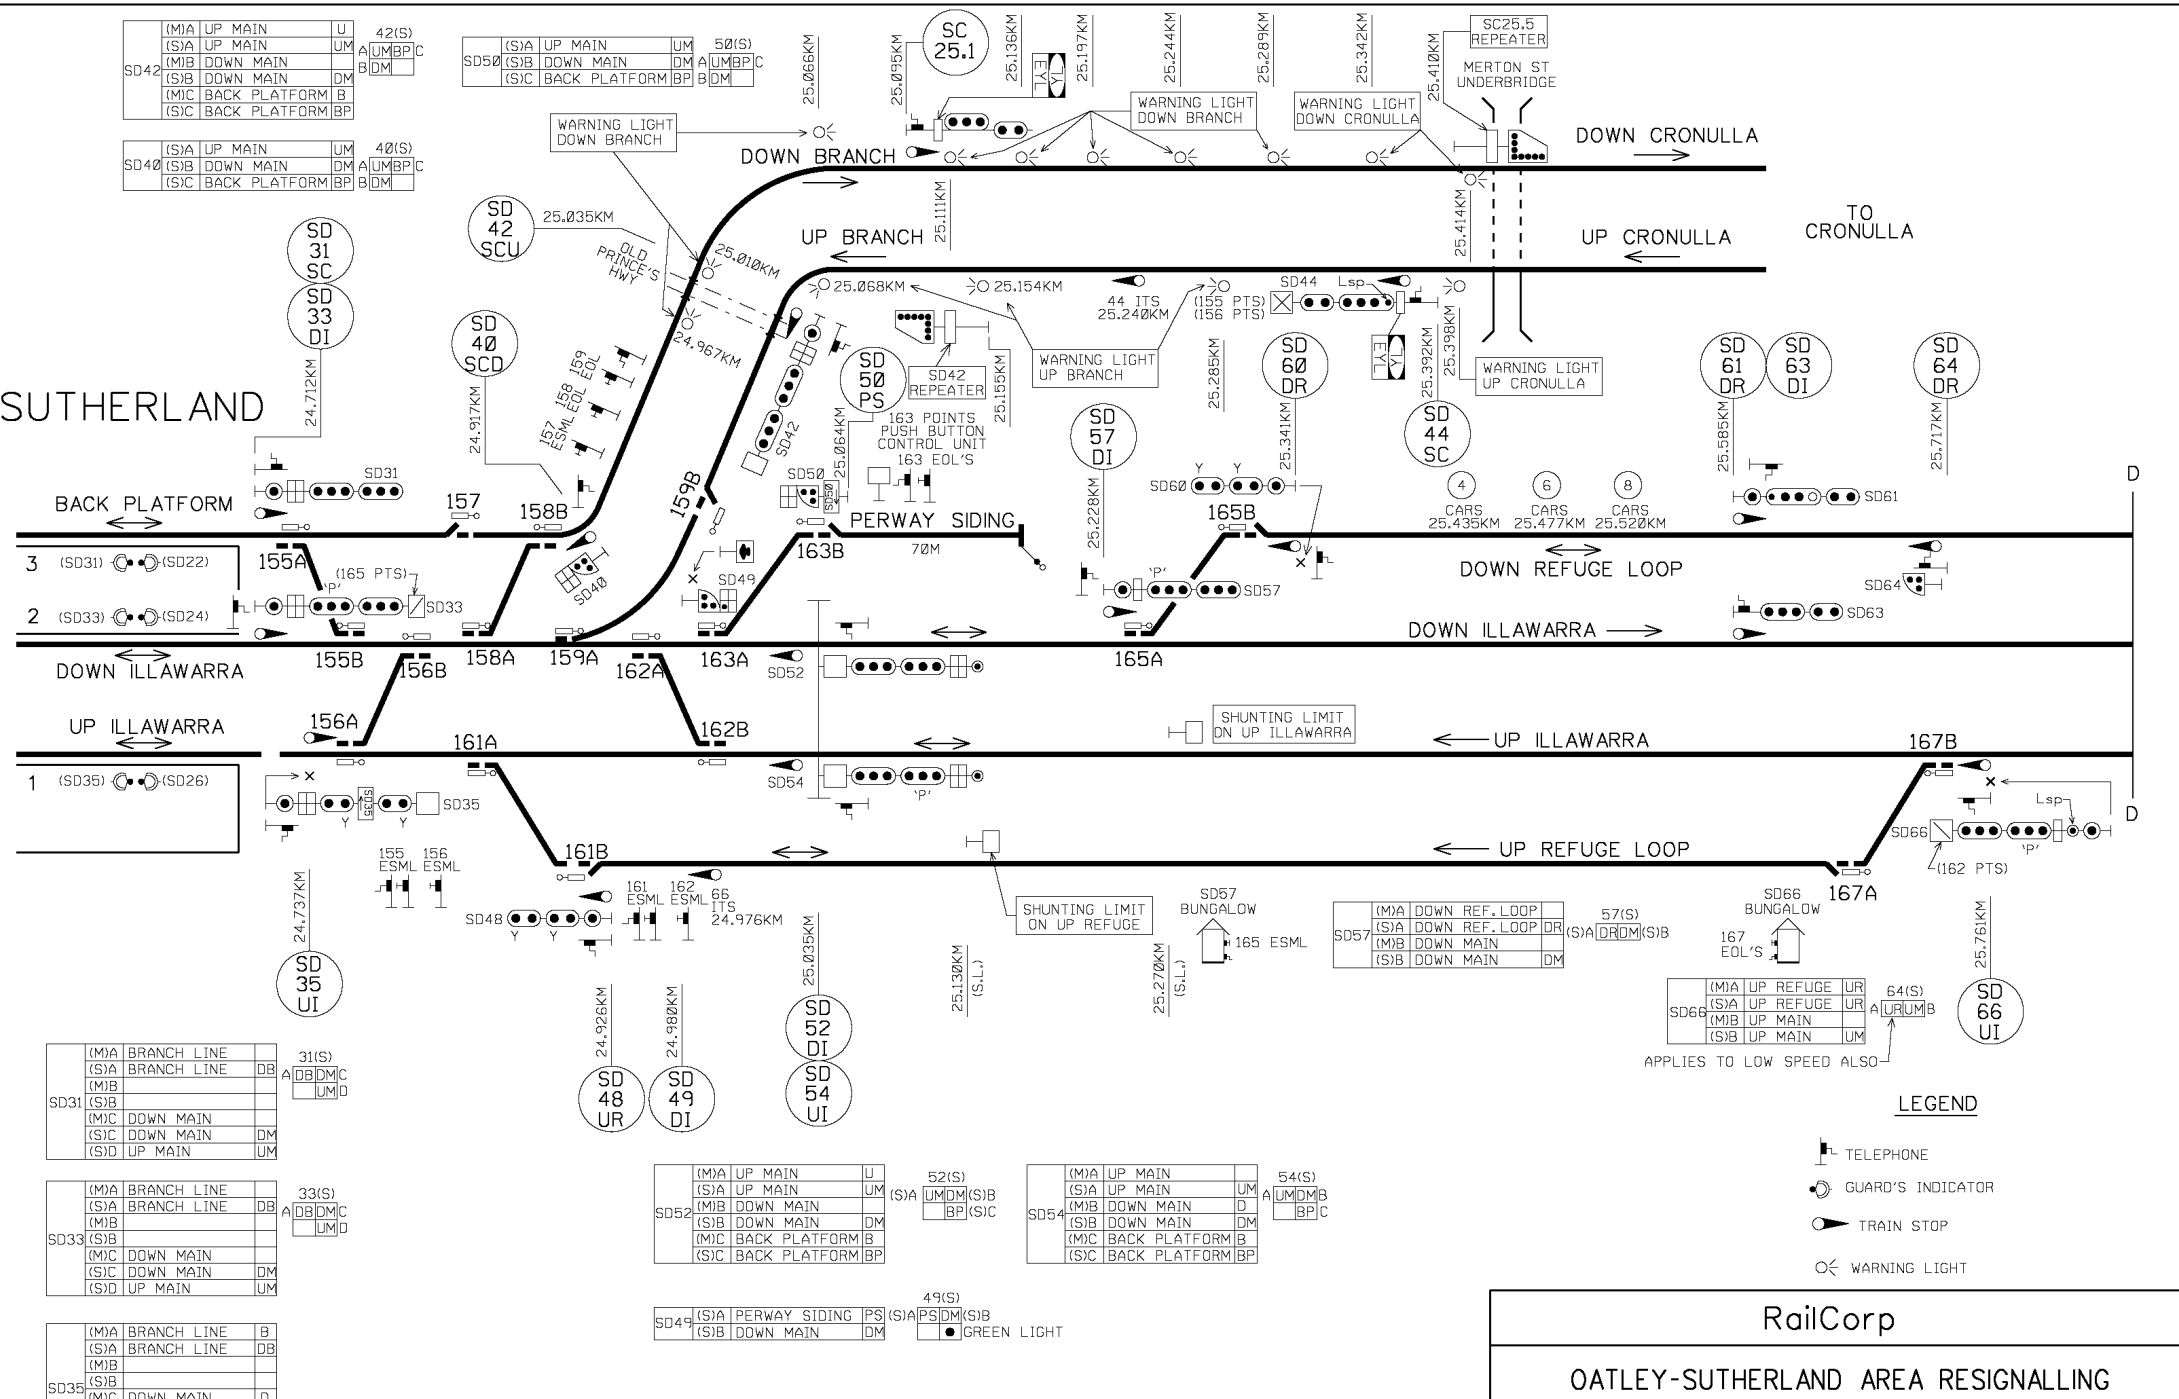

SD42	(M)A	UP MAIN	UM	42(S)
	(S)A	UP MAIN	UM	AUMBP C
	(M)B	DOWN MAIN	DM	BDM
	(S)B	DOWN MAIN	DM	
	(M)C	BACK PLATFORM B	BP	
	(S)C	BACK PLATFORM BP	BP	

SD40	(S)A	UP MAIN	UM	40(S)
	(S)B	DOWN MAIN	DM	AUMBP C
	(S)C	BACK PLATFORM BP	BP	BDM

SD50	(S)A	UP MAIN	UM	50(S)
	(S)B	DOWN MAIN	DM	AUMBP C
	(S)C	BACK PLATFORM BP	BP	BDM

SD57	(M)A	DOWN REF. LOOP	DR	57(S)
	(S)A	DOWN REF. LOOP	DR	(S)A DROM (S)B
	(M)B	DOWN MAIN	DM	
	(S)B	DOWN MAIN	DM	

SD66	(M)A	UP REFUGE UR	UR	64(S)
	(S)A	UP REFUGE UR	UR	AURUMB
	(M)B	UP MAIN	UM	
	(S)B	UP MAIN	UM	

SD31	(M)A	BRANCH LINE	BL	31(S)
	(S)A	BRANCH LINE	BL	DB
	(M)B			
	(S)B			
	(M)C	DOWN MAIN	DM	
	(S)C	DOWN MAIN	DM	
	(S)D	UP MAIN	UM	

SD33	(M)A	BRANCH LINE	BL	33(S)
	(S)A	BRANCH LINE	BL	DB
	(M)B			
	(S)B			
	(M)C	DOWN MAIN	DM	
	(S)C	DOWN MAIN	DM	
	(S)D	UP MAIN	UM	

SD35	(M)A	BRANCH LINE	BL	
	(S)A	BRANCH LINE	BL	DB
	(M)B			
	(S)B			
	(M)C	DOWN MAIN	DM	
	(S)C	DOWN MAIN	DM	
	(S)D	UP MAIN	UM	
	(S)E	UP REFUGE	UR	BDMURD

SD52	(M)A	UP MAIN	UM	52(S)
	(S)A	UP MAIN	UM	UMDM (S)B
	(M)B	DOWN MAIN	DM	
	(S)B	DOWN MAIN	DM	BP (S)C
	(M)C	BACK PLATFORM B	BP	
	(S)C	BACK PLATFORM BP	BP	

SD54	(M)A	UP MAIN	UM	54(S)
	(S)A	UP MAIN	UM	AUMDM B
	(M)B	DOWN MAIN	DM	
	(S)B	DOWN MAIN	DM	BP C
	(M)C	BACK PLATFORM B	BP	
	(S)C	BACK PLATFORM BP	BP	

SD49	(S)A	PERWAY SIDING	PS	49(S)
	(S)B	DOWN MAIN	DM	(S)A PS DM (S)B

LEGEND

- ☎ TELEPHONE
- ⊙ GUARD'S INDICATOR
- ⊙ TRAIN STOP
- ⊙ WARNING LIGHT

RailCorp

OATLEY-SUTHERLAND AREA RESIGNALING SOLAR STAGE 3 (PART 3/4)