


THORNLEIGH

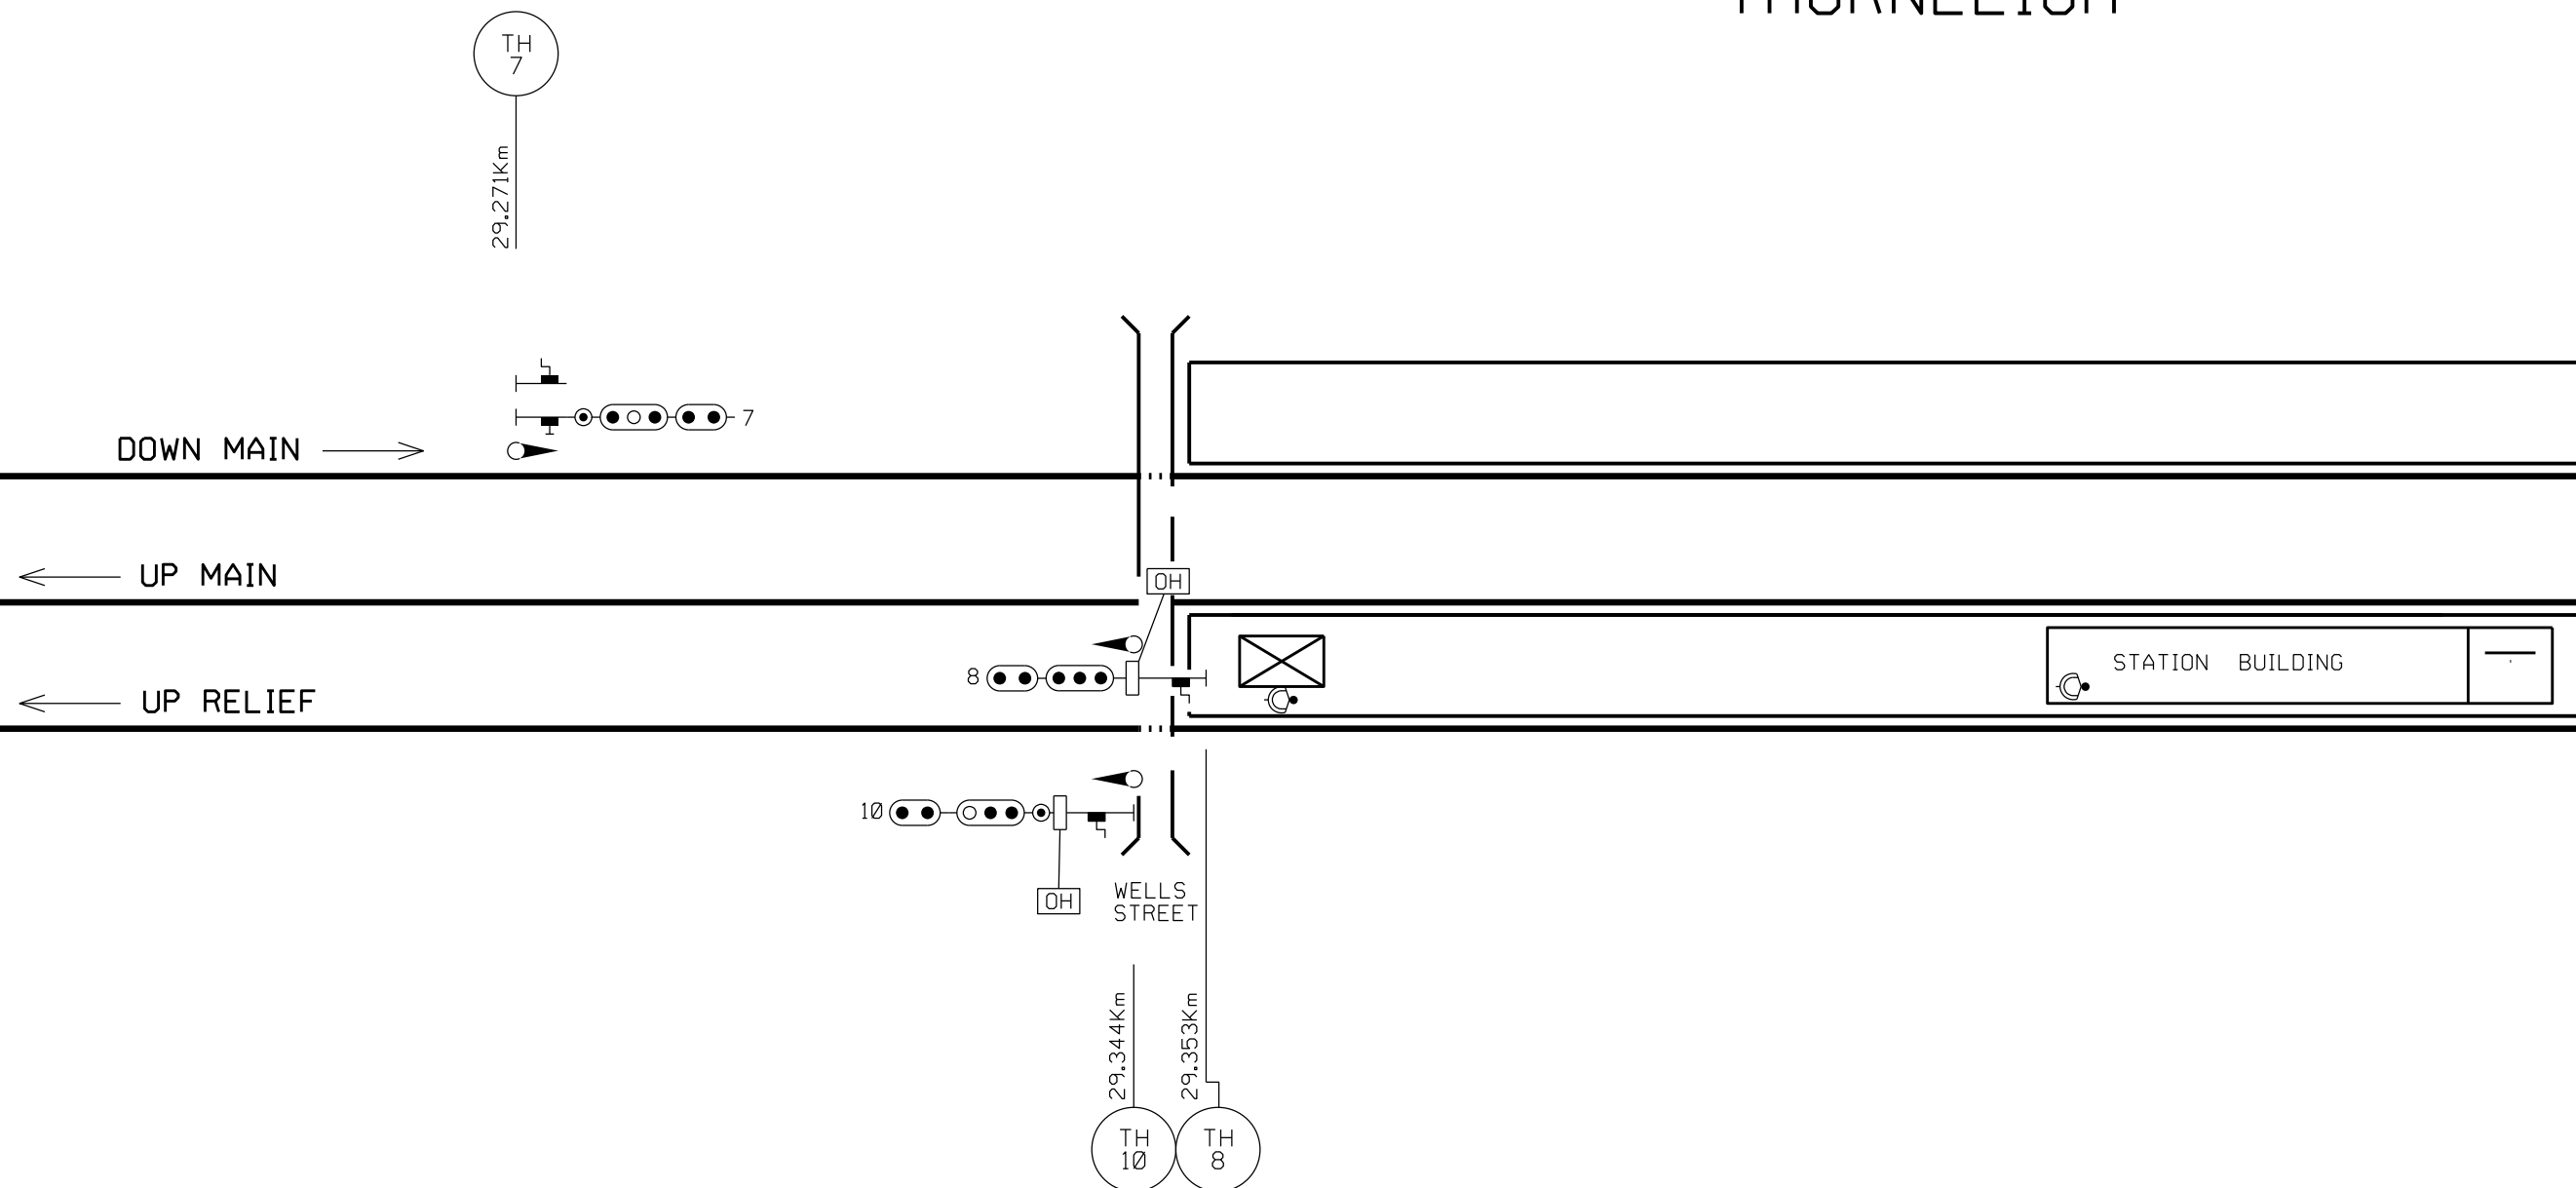

PART BEECROFT (INCL) - THORNLEIGH (INCL)

SIGNALLING ARRANGEMENT

WN 42 & 43 - 2014

VER 21082014