


NORTH STRATHFIELD

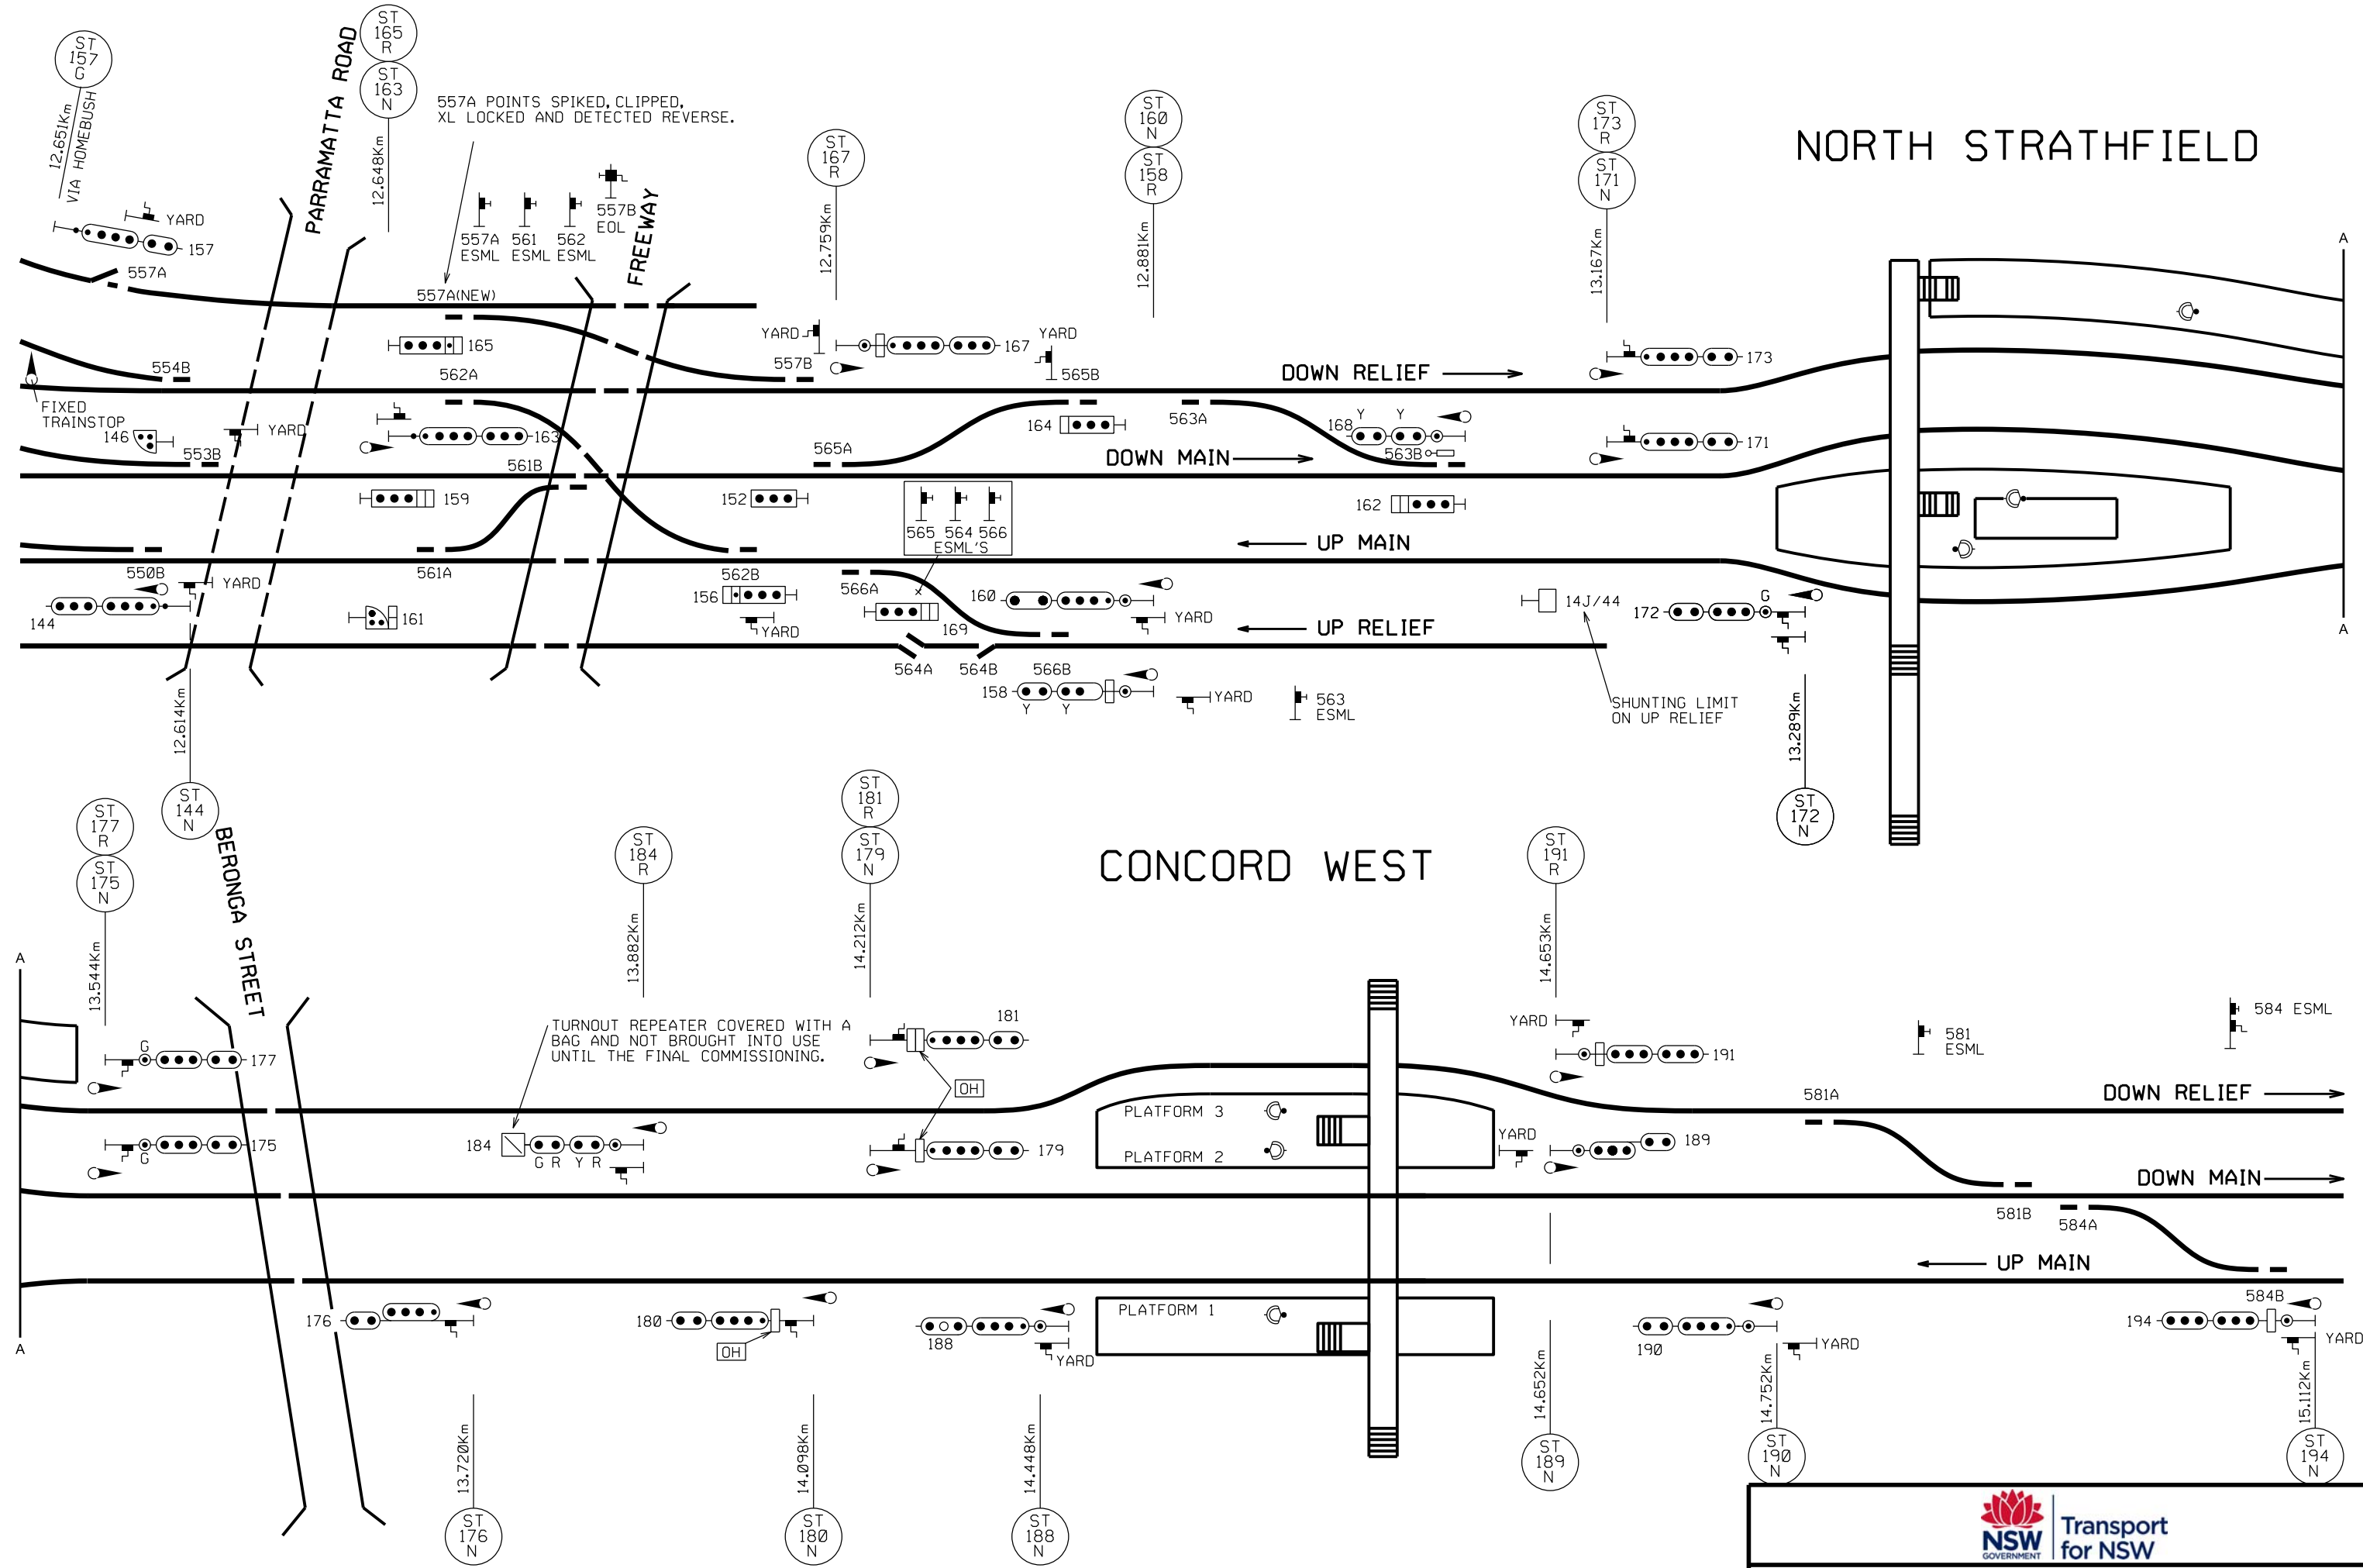

557A POINTS SPIKED, CLIPPED, XL LOCKED AND DETECTED REVERSE.

TURNOUT REPEATER COVERED WITH A BAG AND NOT BROUGHT INTO USE UNTIL THE FINAL COMMISSIONING.

SHUNTING LIMIT ON UP RELIEF



PART NORTH STRATHFIELD (INCL) - CONCORD WEST (INCL)

 SIGNALLING ARRANGEMENT

 WN 42 & 43- 2014 VER 19092014