


SIGNAL	ROUTE	DESTINATION	INDN
SS 5	(M)A	DOWN RICHMOND	-
	(S)A	DOWN RICHMOND	P2
	(M)B	UP RICHMOND	-
	(S)B	UP RICHMOND	P1


SIGNAL	ROUTE	DESTINATION	INDN
SS 7	(M)A	DOWN RICHMOND	-
	(S)A	DOWN RICHMOND	P2
	(M)B	UP RICHMOND	-
	(S)B	UP RICHMOND	P1

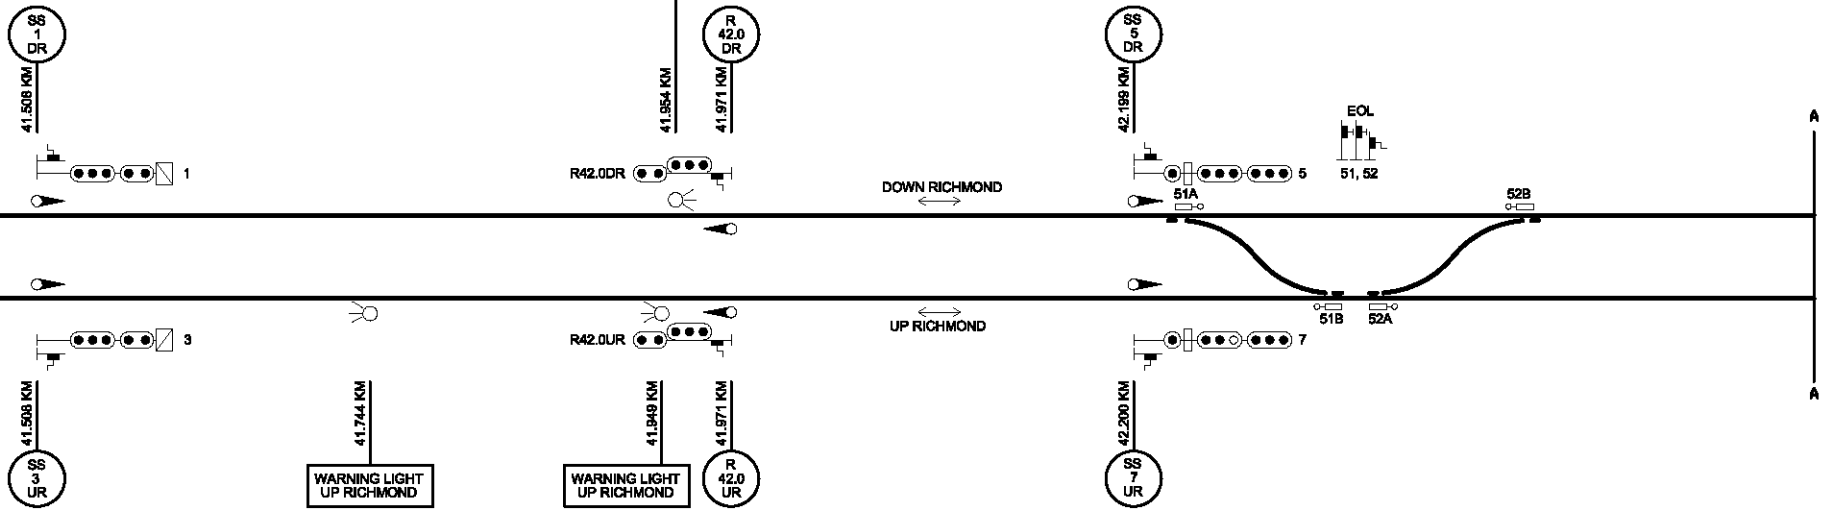

**SCHOFIELDS**

WHEN AUTHORIZED TO PASS THIS SIGNAL AT STOP DRIVERS MUST NOT PROCEED BEYOND YARD LIMITS EXCEPT ON AUTHORITY OF A SPECIAL PROCEED AUTHORITY

WHEN AUTHORIZED TO PASS THIS SIGNAL AT STOP DRIVERS MUST NOT PROCEED BEYOND YARD LIMITS EXCEPT ON AUTHORITY OF A SPECIAL PROCEED AUTHORITY

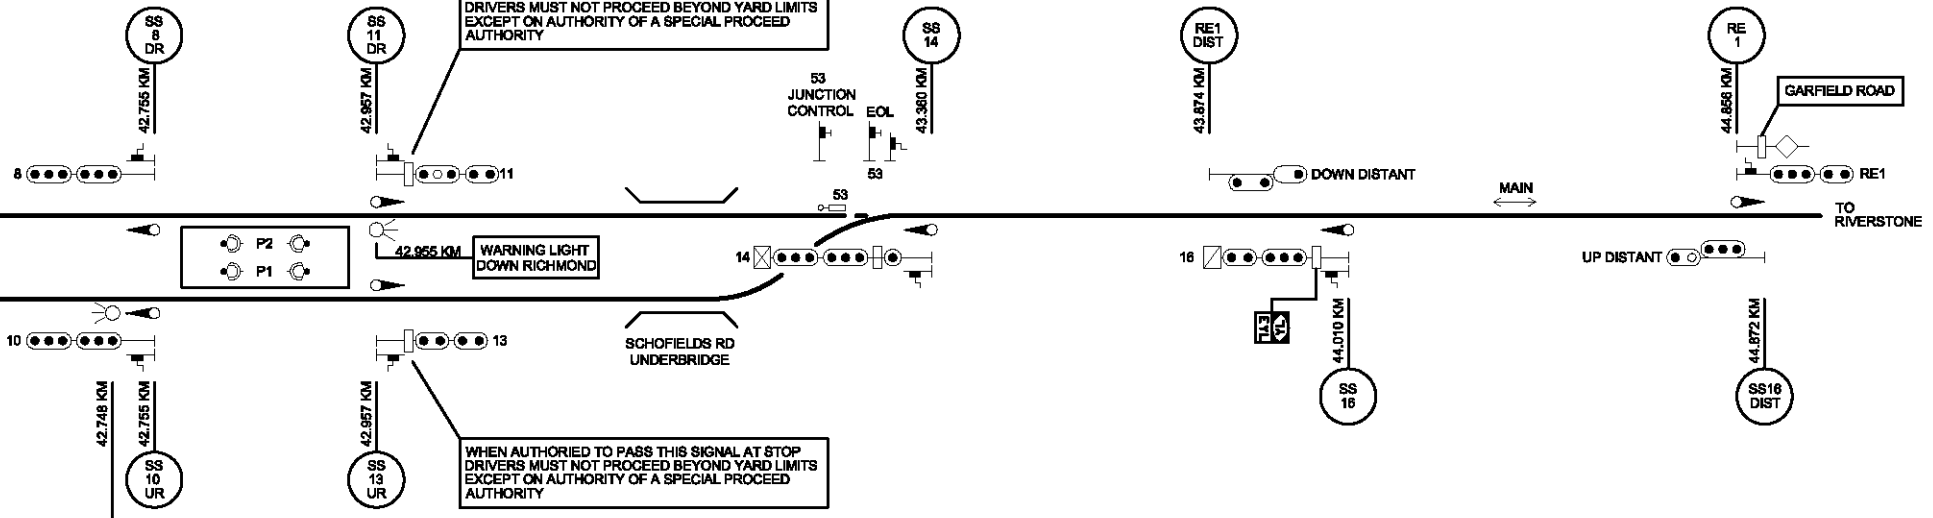

SIGNAL	ROUTE	DESTINATION	INDN
SS 8	(M)A	UP RICHMOND	-
	(M)B	DOWN RICHMOND	-
SS 10	(M)A	UP RICHMOND	-
	(M)B	DOWN RICHMOND	-

SIGNAL	ROUTE	DESTINATION	INDN
SS 14	(M)A	UP RICHMOND	-
	(S)A	UP RICHMOND	P1
	(M)B	DOWN RICHMOND	-
	(S)B	DOWN RICHMOND	P2

**RailCorp**  
**QUAKERS HILL - SCHOFIELDS**  
 SIGNALLING ARRANGMENT  
 DRIVERS DIAGRAM  
 SHEET 2 OF 2  
 VER07112011