

RAILCORP


SEFTON PARK SSFL ENABLING WORKS
 SP31 REPT SIGNALLING ARRANGEMENT
 Produced by Invensys Rail Ver. 09032012

SIGNAL	ROUTE	DESTINATION	IND'N
SP3	(M)A	DOWN WEST FORK	-
	(S)A	DOWN WEST FORK	WF
	(M)B	DOWN EAST FORK	-
	(S)B	DOWN EAST FORK	EF

- * 1 WARNING LIGHT DOWN WEST FORK
- * 2 WARNING LIGHT UP EAST FORK
- * 3 WARNING LIGHT DOWN MAIN
- * 4 WARNING LIGHT UP MAIN

SIGNAL	ROUTE	DESTINATION	IND'N
SP7	(M)A	DOWN WEST FORK	-
	(S)A	DOWN WEST FORK	WF
	(M)B	DOWN EAST FORK	-
	(S)B	DOWN EAST FORK	EF

3 (S)A WF EF (S)B

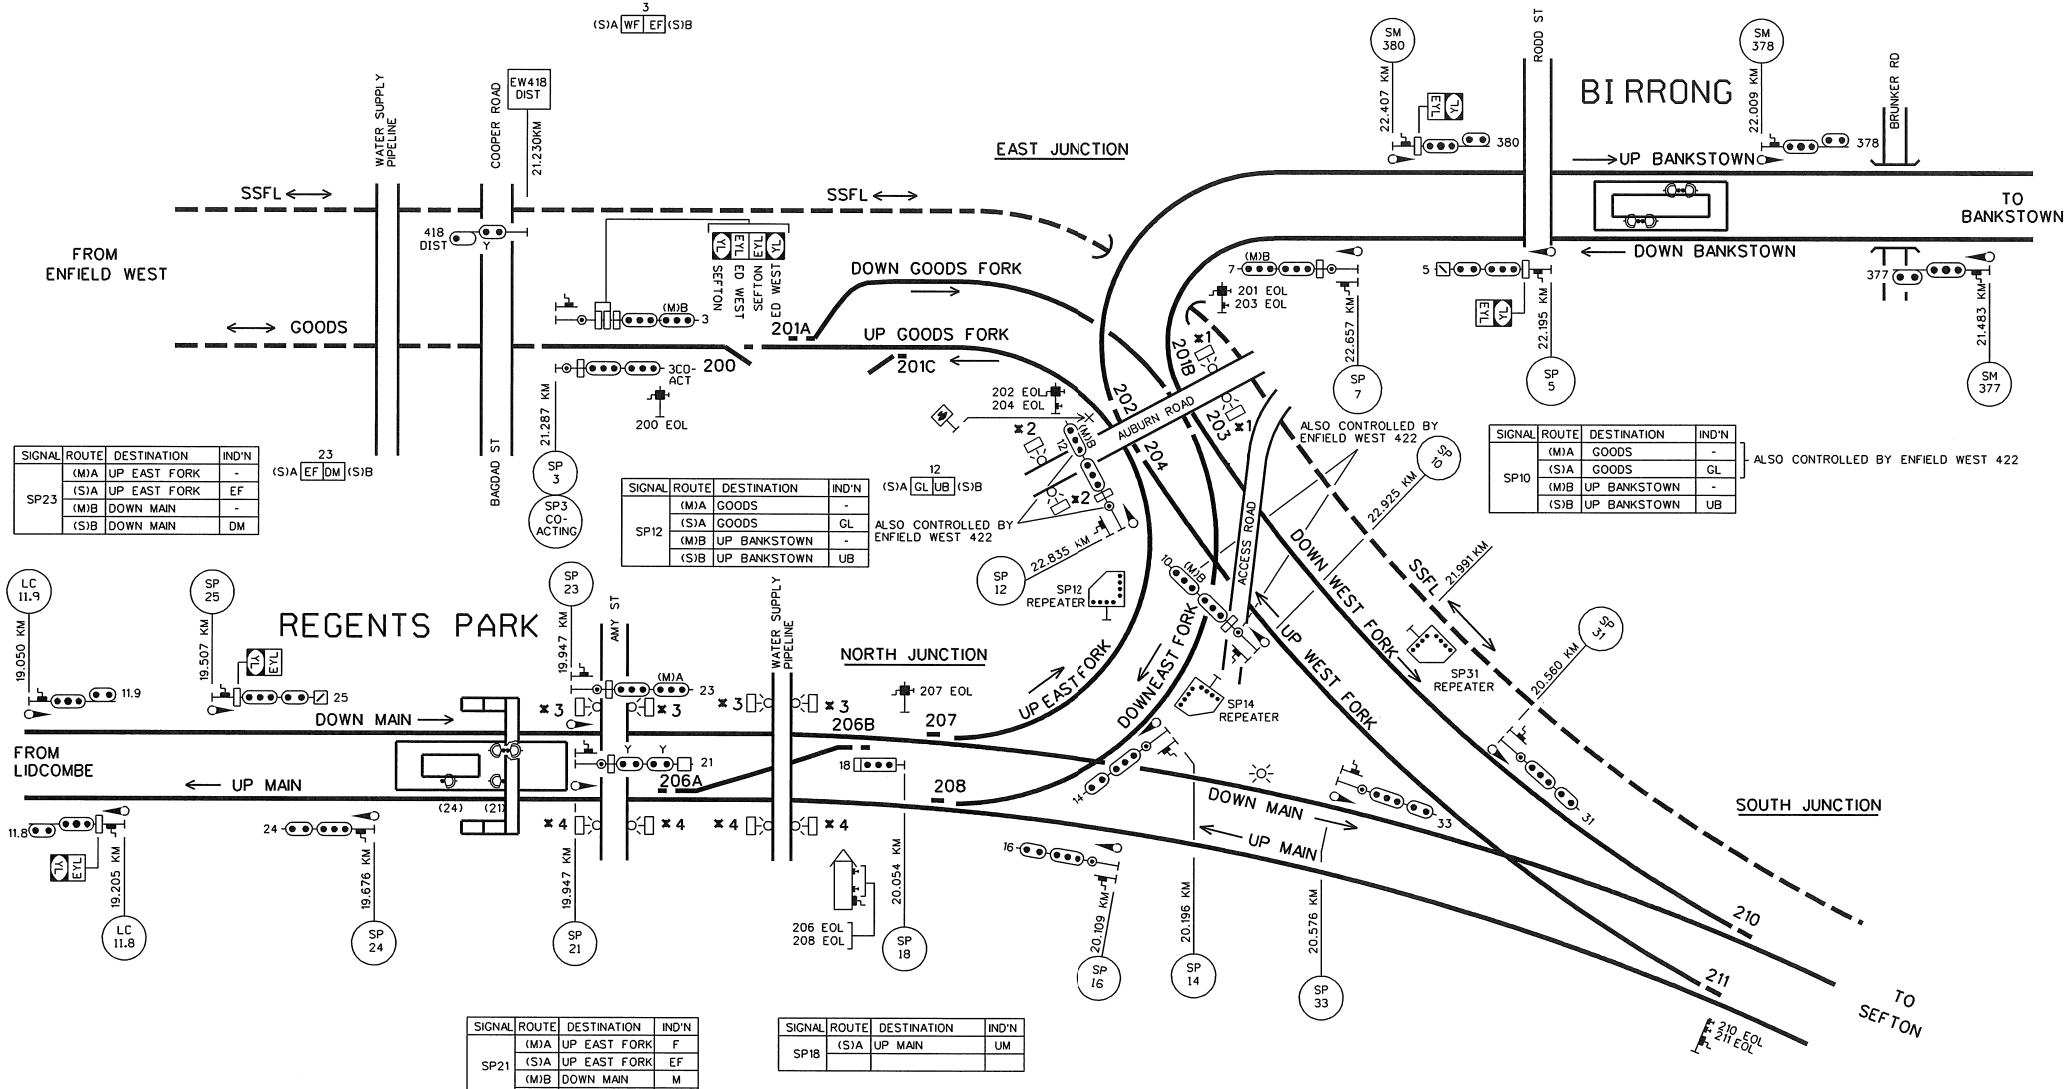

SIGNAL	ROUTE	DESTINATION	IND'N
SP23	(M)A	UP EAST FORK	-
	(S)A	UP EAST FORK	EF
	(M)B	DOWN MAIN	-
	(S)B	DOWN MAIN	DM

SIGNAL	ROUTE	DESTINATION	IND'N
SP12	(M)A	GOODS	-
	(S)A	GOODS	GL
	(M)B	UP BANKSTOWN	-
	(S)B	UP BANKSTOWN	UB

SIGNAL	ROUTE	DESTINATION	IND'N
SP10	(M)A	GOODS	-
	(S)A	GOODS	GL
	(M)B	UP BANKSTOWN	-
	(S)B	UP BANKSTOWN	UB

SIGNAL	ROUTE	DESTINATION	IND'N
SP21	(M)A	UP EAST FORK	F
	(S)A	UP EAST FORK	EF
	(M)B	DOWN MAIN	M
	(S)B	DOWN MAIN	DM

SIGNAL	ROUTE	DESTINATION	IND'N
SP18	(S)A	UP MAIN	UM

NOTE:
 - - - - - INDICATES ARTC TRACK
 THE FOLLOWING POINTS ARE POWER OPERATED: 200, 201, 202, 203, 204, 206, 207, 208, 210, 211
 □ CONTROLLED FROM JUNEE