


TYPE	POINTS	INDEX	KEY	INSCRIPTION
WBS D84M	FAW	AJ	FORTRESS	GOSFORD FRAME F EOL & FR F A POINTS MOTOR
WBS D84M	FBW	AJ	FORTRESS	GOSFORD FRAME F EOL & FR F B POINTS MOTOR

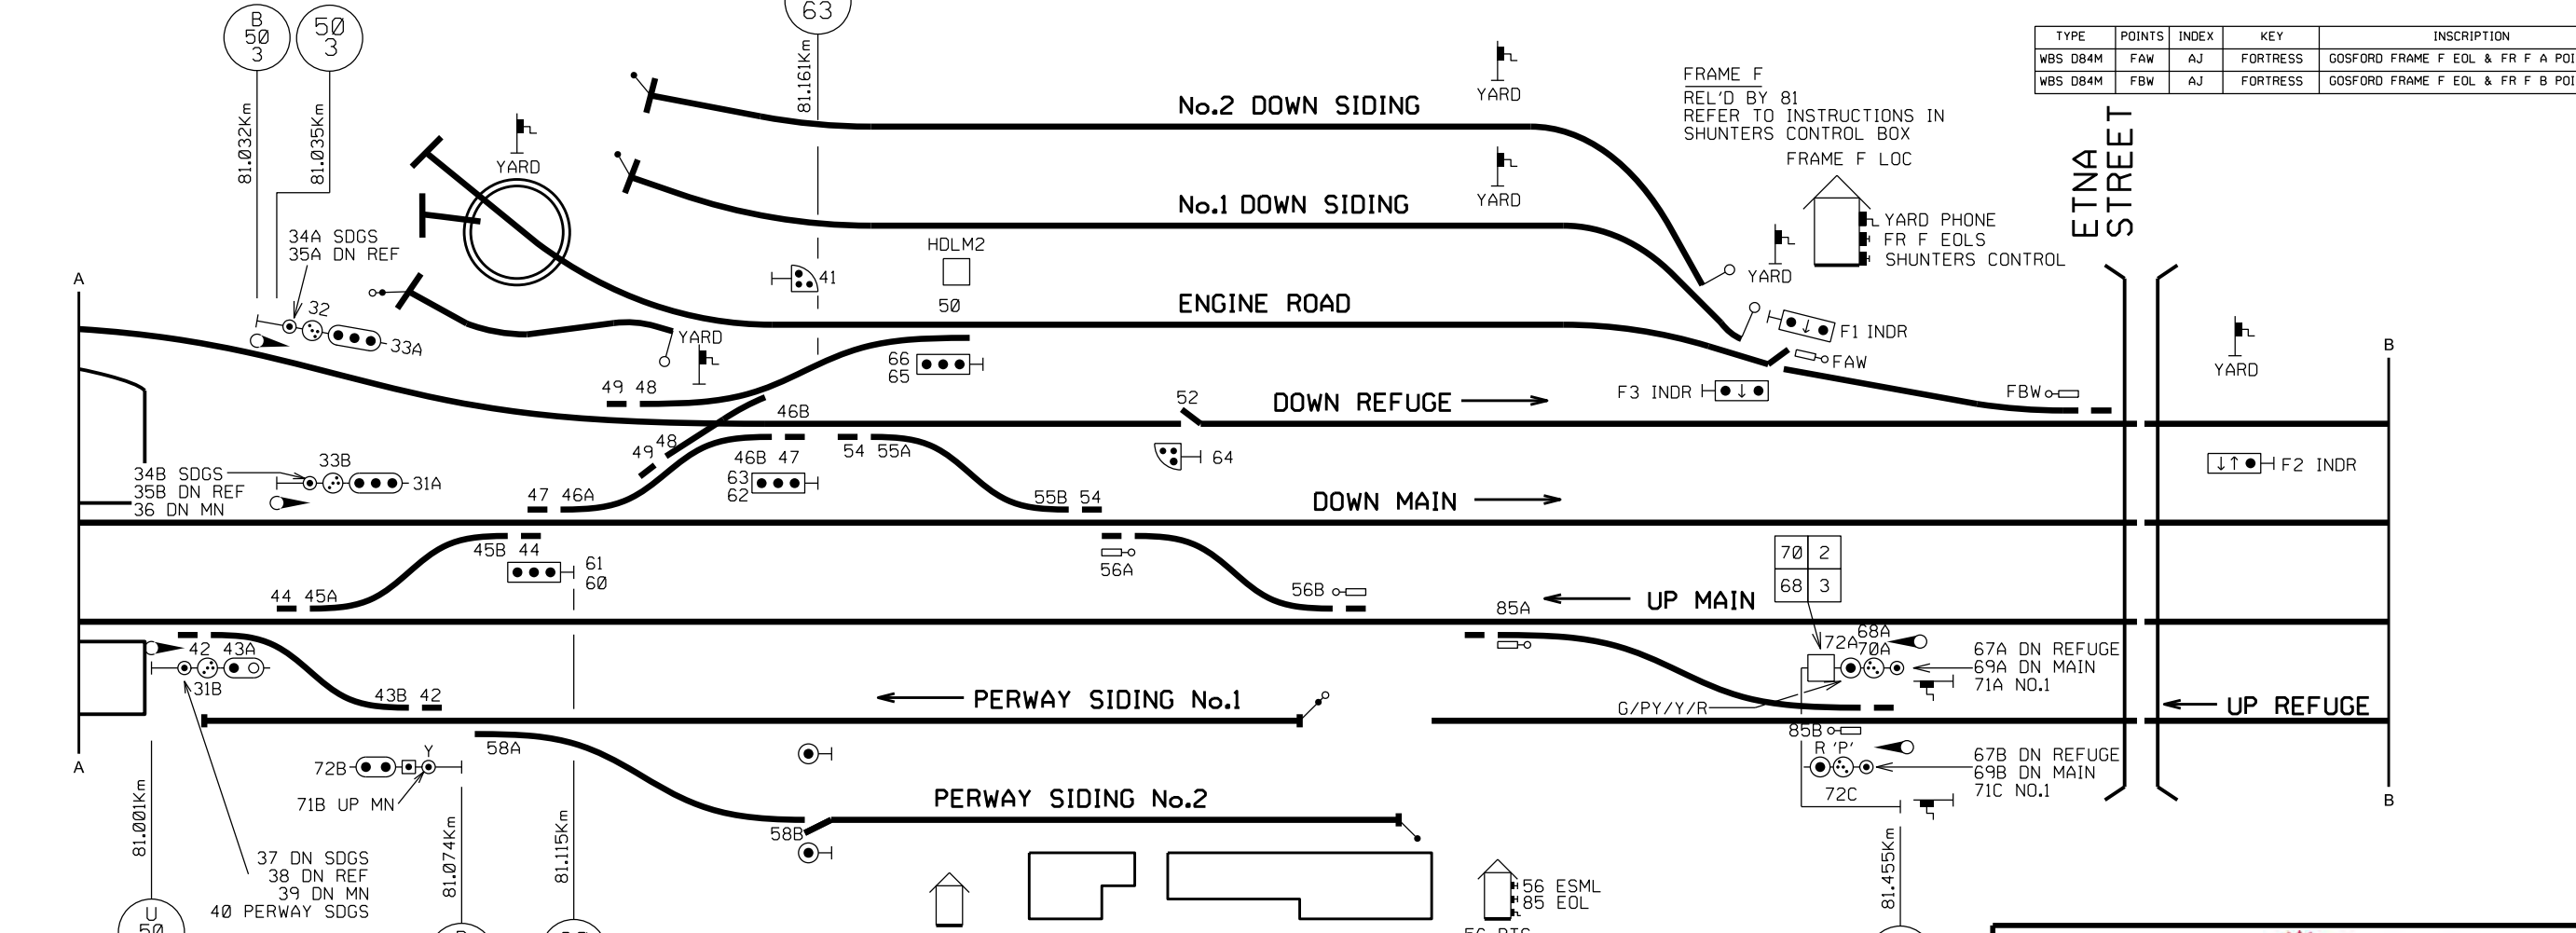

SIGNAL	ROUTE	TYPE	DESTINATION	IND'N	TYPE
50.4	72A	M	UP MAIN	-	-
	71A	S	UP MAIN (PLAT 1)	-	-
	70A	M	DOWN MAIN	2	MLRI
	69A	S	DOWN MAIN	-	-
	68A	M	DOWN REFUGE	3	MLRI
	67A	S	DOWN REFUGE	-	-

SIGNAL	ROUTE	TYPE	DESTINATION	IND'N	TYPE
UR50.4	72C	M	UP MAIN	-	-
	71C	S	UP MAIN (PLAT 1)	-	-
	69B	S	DOWN MAIN	-	-
	67B	S	DOWN REFUGE	-	-

POINTS No.	POINTS TYPE	EMERGENCY OPERATION			LOCATION	INSCRIPTION
		TYPE	EOL INDEX	MACHINE INDEX		
56A	M3A MK II	ESML KEY	A-D	1-4A	56 PTS	GOSFORD ESML & 56 PTS MTR
56B	M3A MK II	ESML KEY	A-D	1-4A	56 PTS	GOSFORD ESML & 56 PTS MTR
85A	WBS D84M MKIII	EOL KEY	A-G		85 PTS	GOSFORD EOL + 85A POINTS MOTOR
85B	WBS D84M MKIII	EOL KEY	A-G		85 PTS	GOSFORD EOL + 85B POINTS MOTOR
89	WBS D84M MKIII	EOL KEY	A-C		GF77	GOSFORD EOL + 89 POINTS MOTOR

NSW Transport for NSW

WOY WOY (EXCL) - GOSFORD (INCL) SIGNALLING ARRANGEMENT

WN 04, 05 & 06- 2015 VER 01102014