


AIRLY LOOP - DRIVERS DIAGRAM

AIRLY LOOP

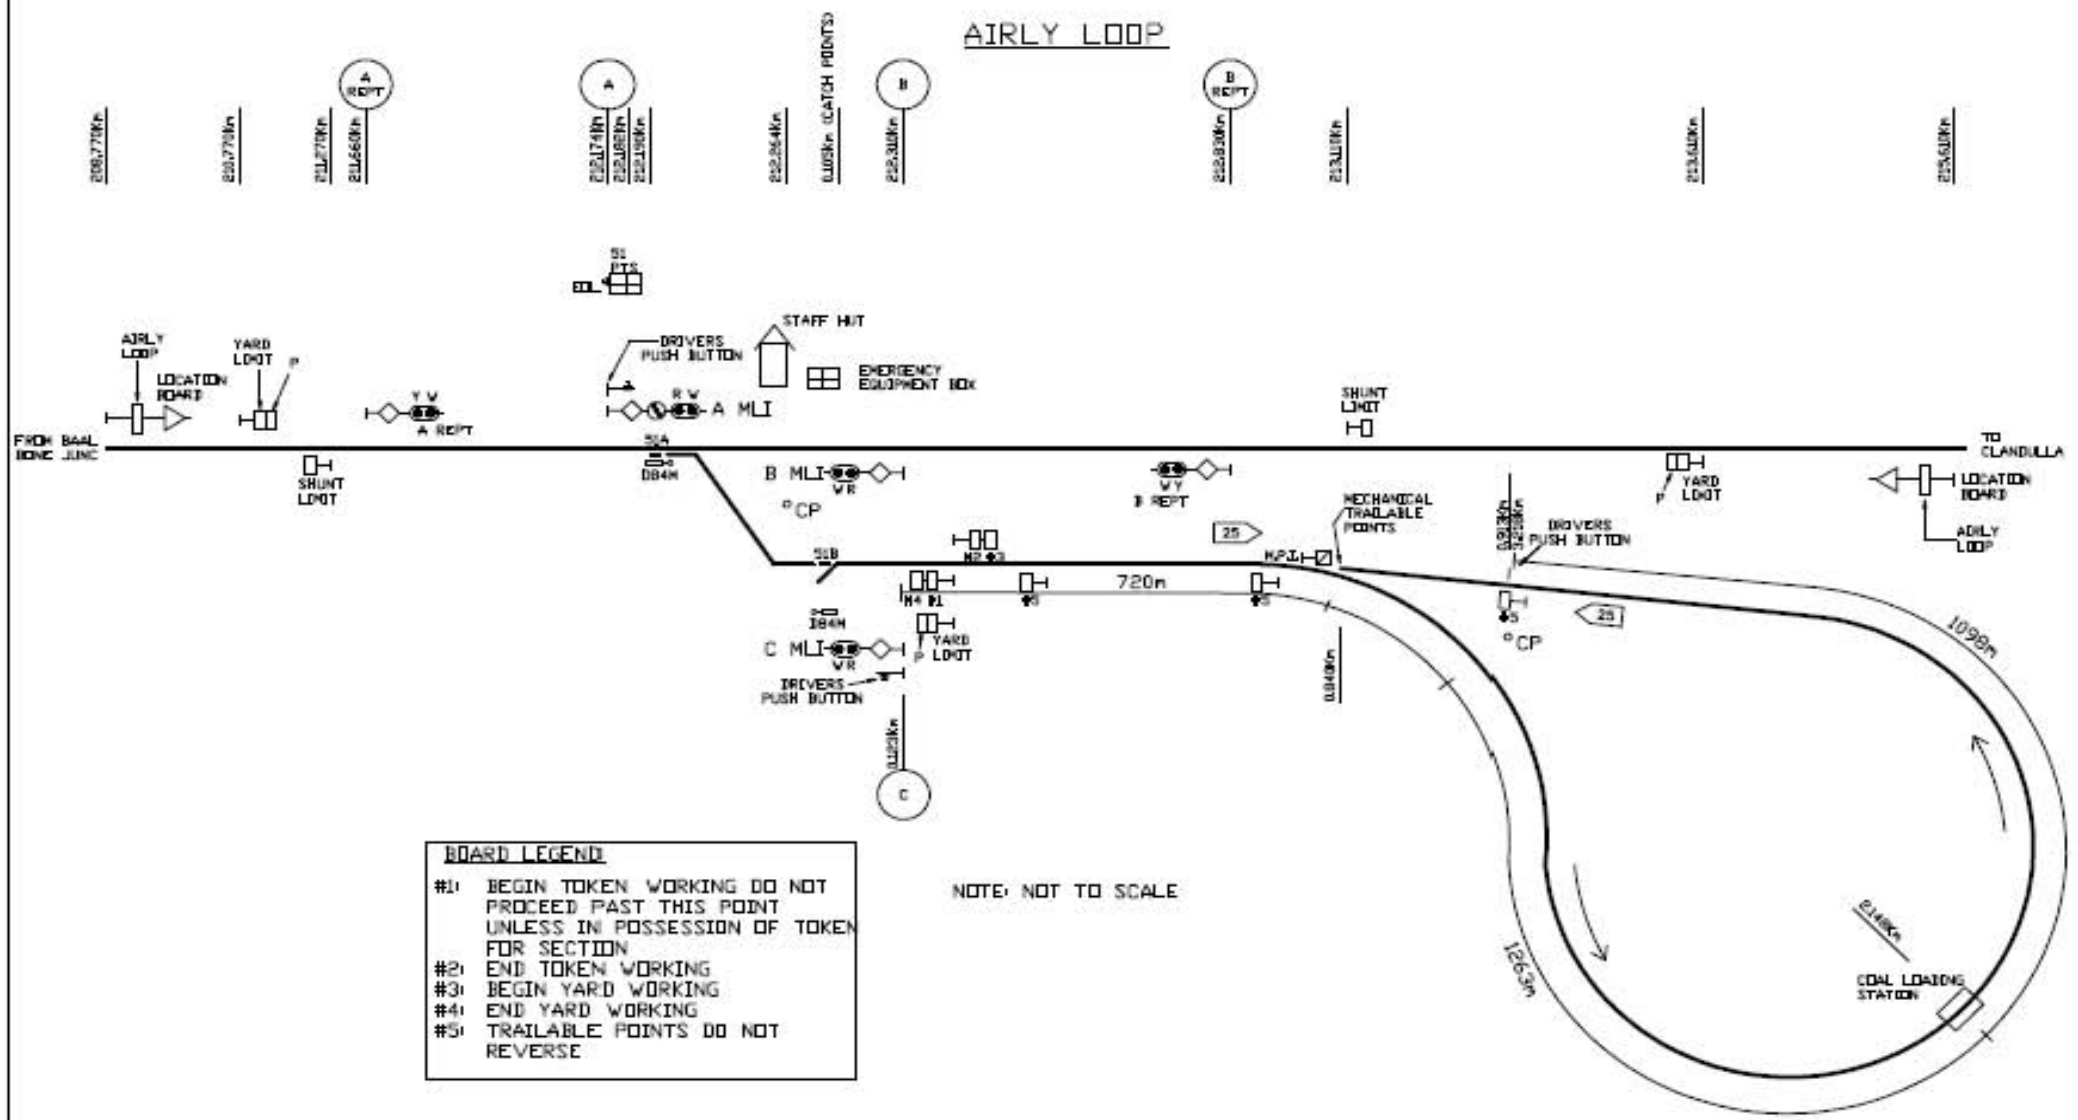

BOARD LEGEND

- #1: BEGIN TOKEN WORKING DO NOT PROCEED PAST THIS POINT UNLESS IN POSSESSION OF TOKEN FOR SECTION
- #2: END TOKEN WORKING
- #3: BEGIN YARD WORKING
- #4: END YARD WORKING
- #5: TRAILABLE POINTS DO NOT REVERSE

NOTE: NOT TO SCALE

SECTION: BAAL BONE JCTN - AIRLY LOOP
 ORDINARY TRAIN STAFF BLUE SQUARE (WARDS 2-4A)

SECTION: AIRLY LOOP - CLANDULLA
 ORDINARY TRAIN STAFF WHITE TRIANGLE (WARDS NIL)