


LEGEND

- * RELEASED BY OPERATORS KEY
 - # PUSHBUTTONS
 - % TEST, EMERGENCY SWITCH,
MANUAL OPERATION SWITCH,
SHUNTER'S PUSH BUTTON
 - ◇ LEVEL CROSSING APPROACH SIGN
 - CP – CLEARANCE POST
- NOT TO SCALE

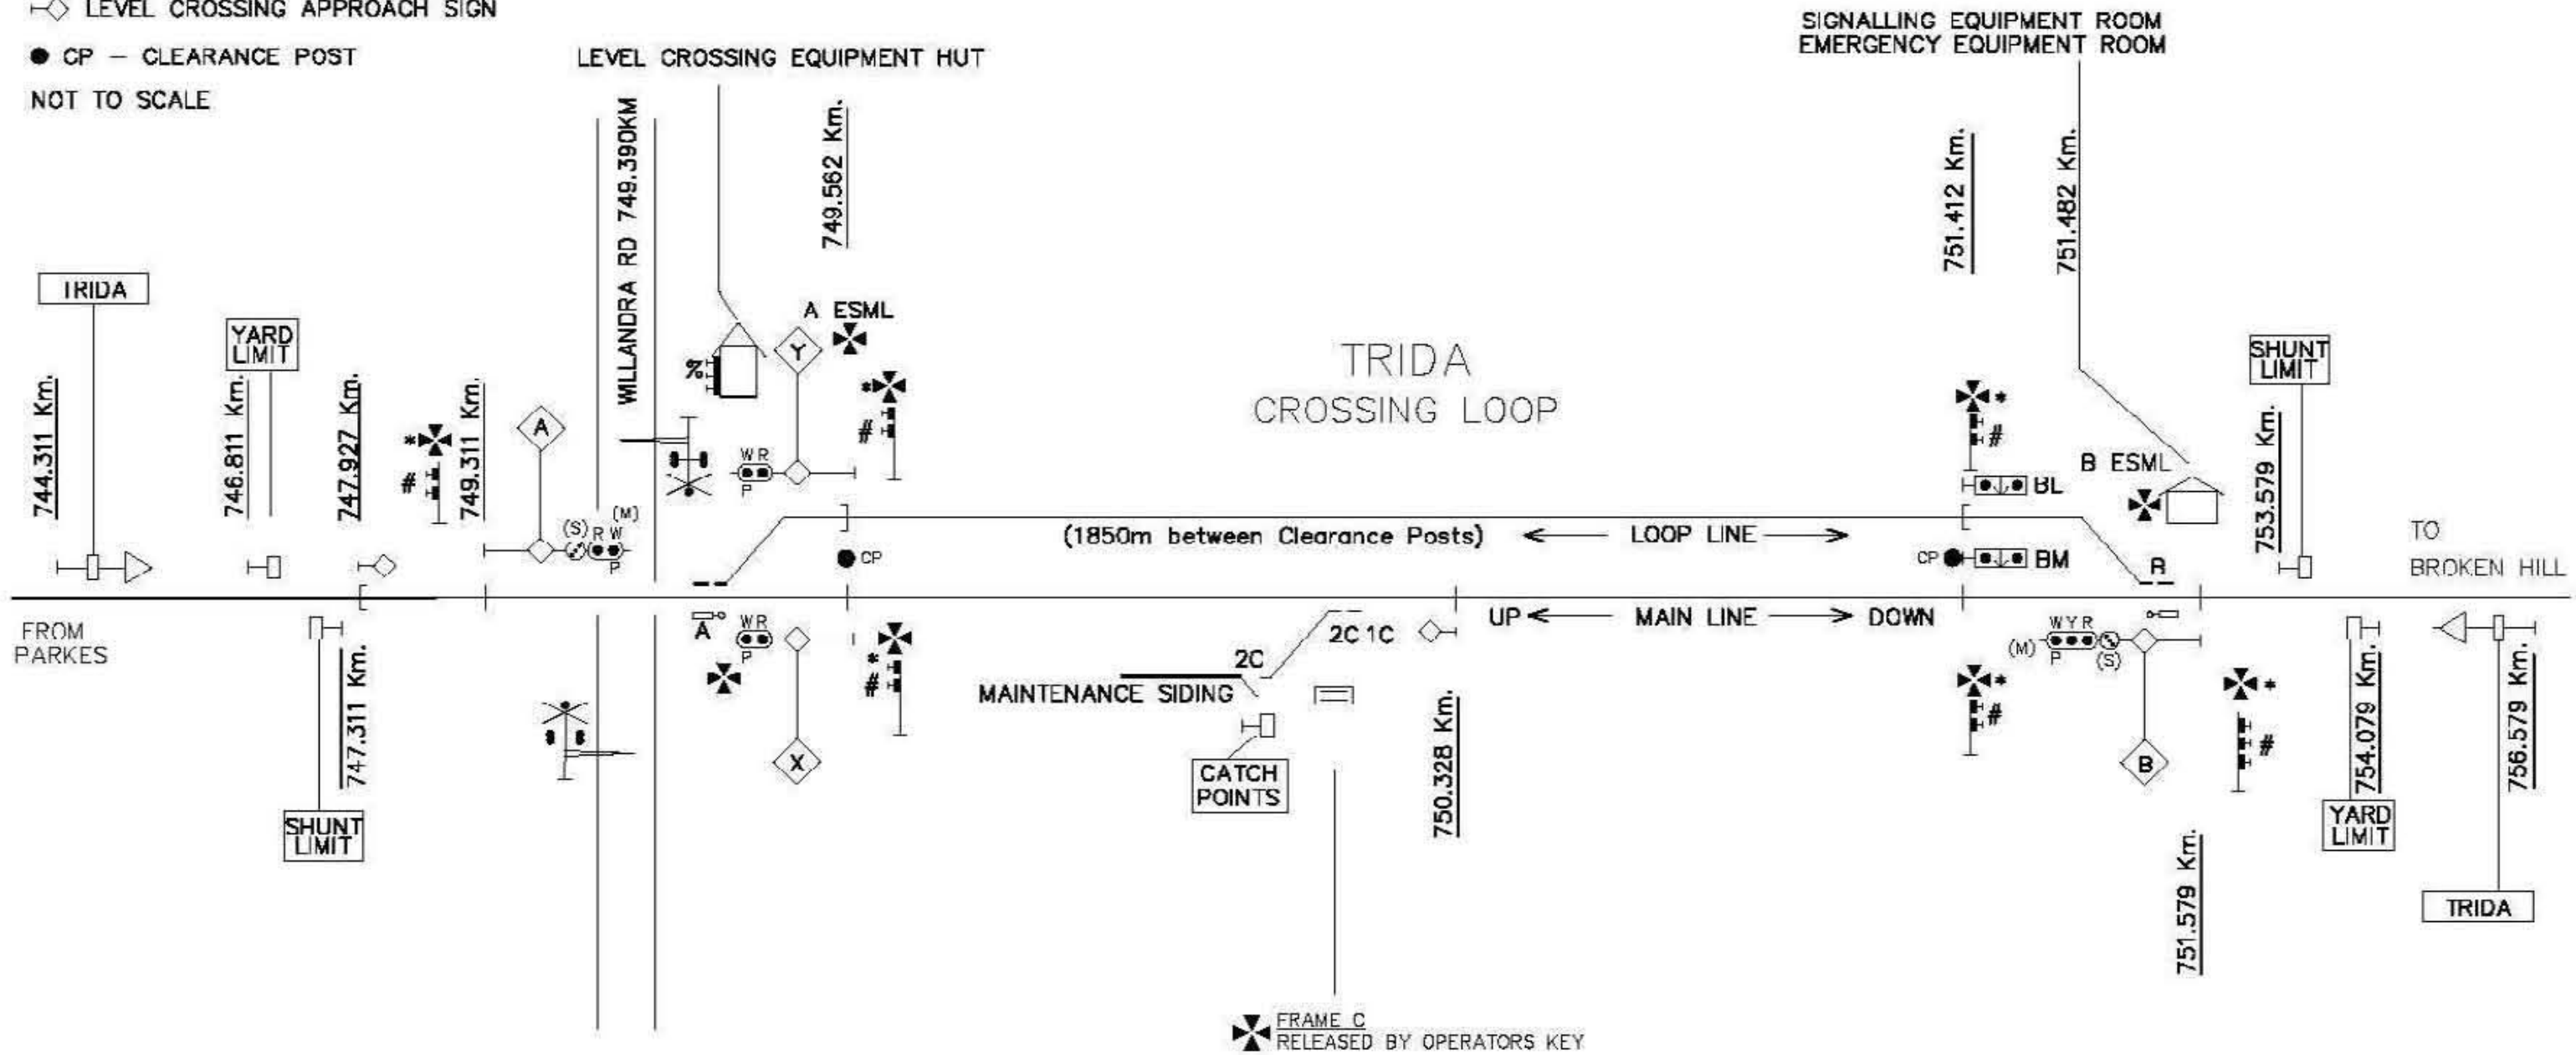

FRAME C
RELEASED BY OPERATORS KEY

ARTC – DRIVERS DIAGRAM

TRIDA

PROVISION OF LEVEL CROSSING PROTECTION
ON WILLANDRA ROAD (749.390 km)

Date: 28/06/10 Version 2.0