


LEGEND

- * RELEASED BY OPERATORS KEY
- # PUSHBUTTONS
- % TEST, EMERGENCY SWITCH, MANUAL OPERATION SWITCH, SHUNTER'S PUSH BUTTON
- ◇ LEVEL CROSSING APPROACH SIGN
- CP - CLEARANCE POST
- NOT TO SCALE

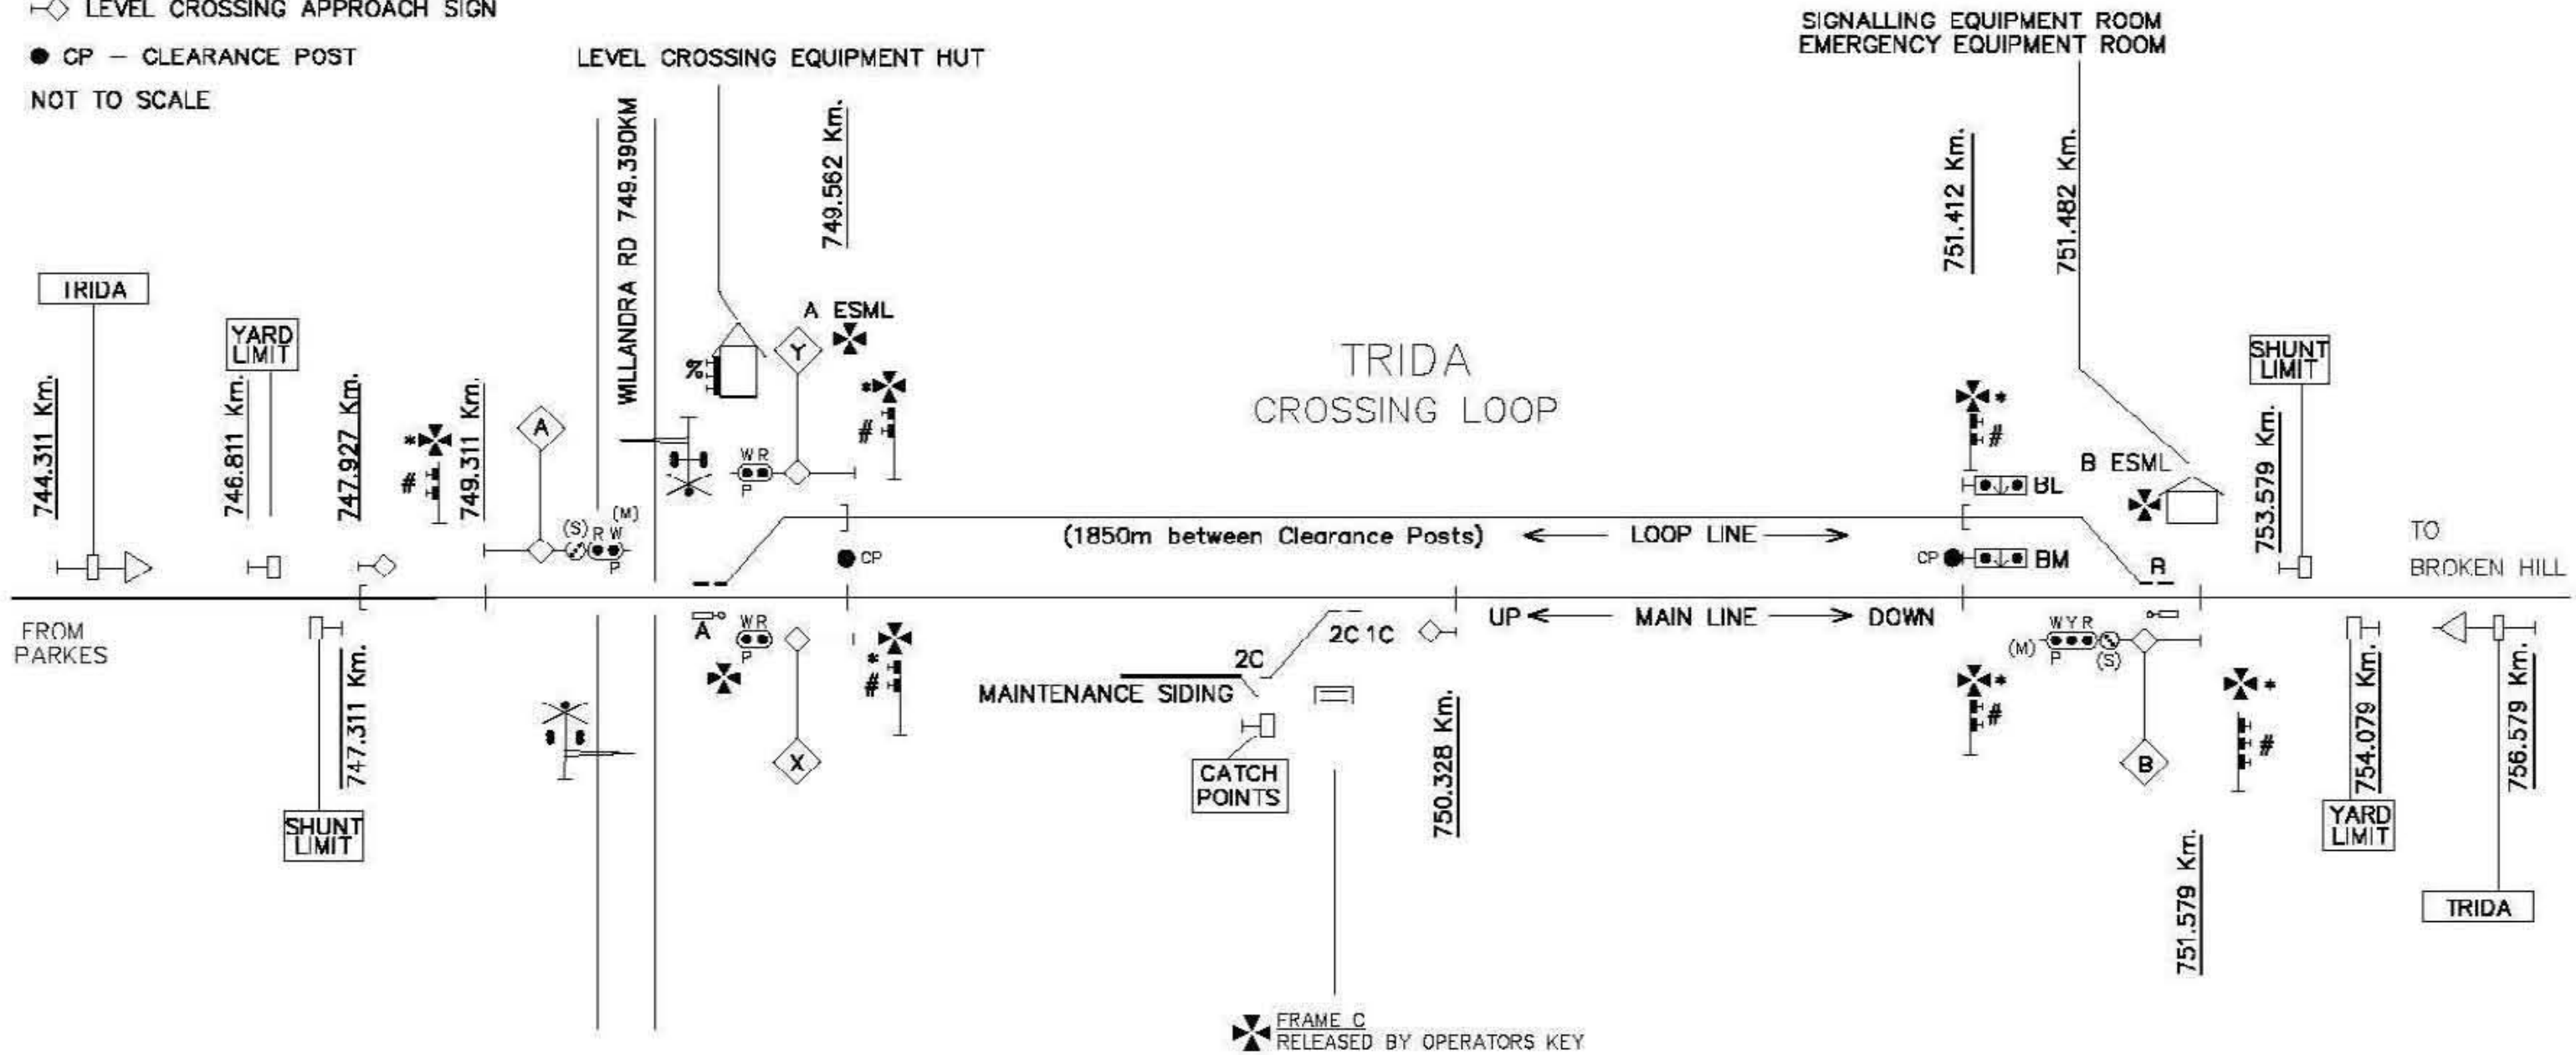

FRAME C
RELEASED BY OPERATORS KEY

ARTC - DRIVERS DIAGRAM

TRIDA

PROVISION OF LEVEL CROSSING PROTECTION
ON WILLANDRA ROAD (749.390 km)

Date: 28/06/10 Version 2.0