


MOGRIGUY
483.586km

FRAME A
1. Released by operator's key

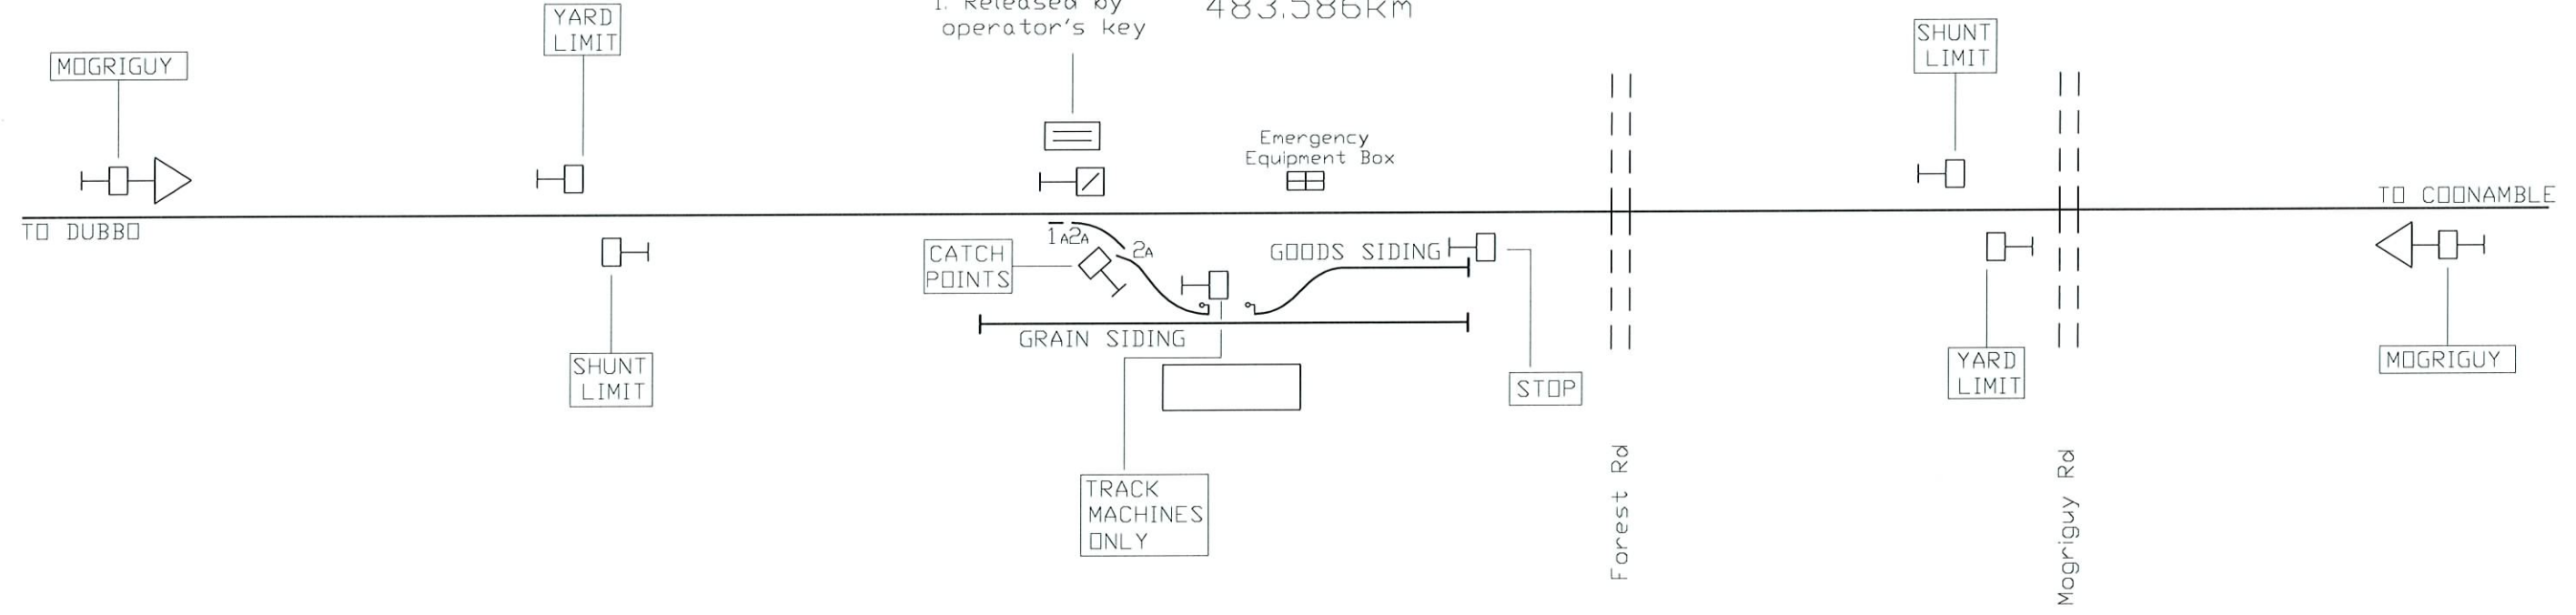

SECTION: TALBRAGAR - MOGRIGUY: TRAIN ORDER WORKING

SECTION: MOGRIGUY - EUMUNGERIE: TRAIN ORDER WORKING

		Designed by:		Scale: NOT TO SCALE		Date: 21/09/09		Date Certified:				196 DD 02	
		Designed: M.NELSON		Date: 21/09/09		Date Certified:				AUSTRALIAN RAIL TRACK CORPORATION LTD TITLE MOGRIGUY DRIVERS DIAGRAM		Sheet No. 1 of 1	
3	21/09/09	Finalisation of TOW (Line 7)		MN	PH	Drawn: M.NELSON		21/09/09					
2	25/09/08	Removal of Frame B		AW	AC	Drawn: M.NELSON		21/09/09					
1	28/02/07	Implementation of TOW Infrastructure		JM	AC	Checked: P.HYDE		22/09/08					
Rev	Date	Revision Description		Drwn	App.	Checked		Certified					