


TRANS-AUSTRALIAN RAILWAY



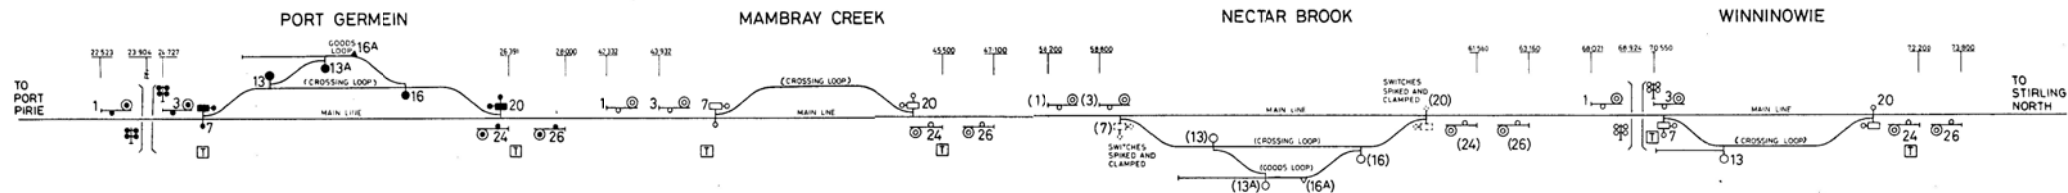



PORT PIRIE - PORT AUGUSTA


INTRODUCTION OF SELF RESTORING MAIN LINE SWITCHES

SIGNAL NOTICE NO. 2405



LEGEND

-  SEARCHLIGHT SIGNAL
-  FLASHING LIGHT SIGNAL
-  SWITCH MACHINE AND INDICATOR
-  TELEPHONE SHELTER
TRAIN CONTROL, TELEPHONE AND ILLUMINATED DIAGRAM AND PUSH BUTTON PANEL
-  SWITCHSTAND
-  DERAIL

DRAWN BY TRACKED CHECKED DRAWN BY DATE	SIGNALS ENGINEER <i>CA</i> SUPERVISOR & TOPIC ENGINEER <i>ATD</i> 24/1/68	 rail <small>A MEMBER OF THE</small> PORT PIRIE - PORT AUGUSTA INTRODUCTION OF SELF RESTORING MAIN LINE SWITCHES SIGNAL NOTICE NO. 2405	ES-RA386/1
--	---	--	------------