


Diagram courtesy of Bob Ward

— S A R —
ROSEWORTHY STATION
—
DIAGRAM OF SIGNALS
—
TO ACCOMPANY SIGNAL NOTICE NO 414
—

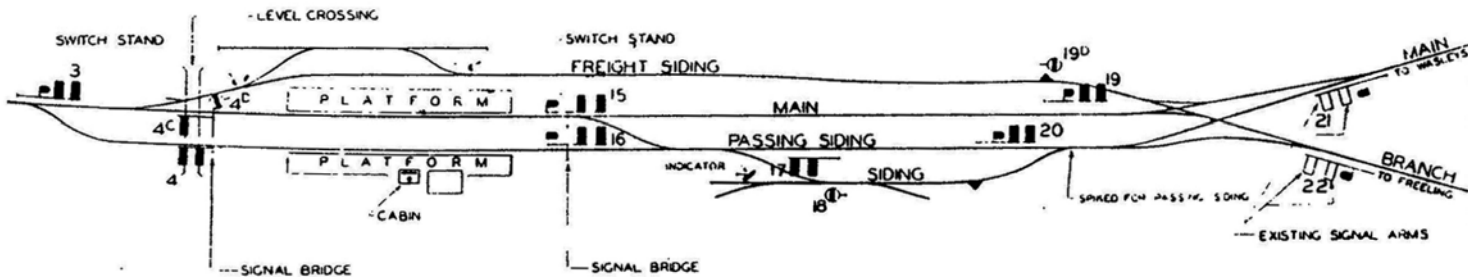

NOTES —

- ABSOLUTE BLOCK SIGNALS SHOWN THUS — [Symbol]
- ABSOLUTE DISC SIGNALS SHOWN THUS — [Symbol]
- LOW SPEED COLOUR LIGHT SIGNALS SHOWN THUS — [Symbol]