


Diagram courtesy of Bob Ward

WIRREGA

SIGNAL NOTICE No. 1172

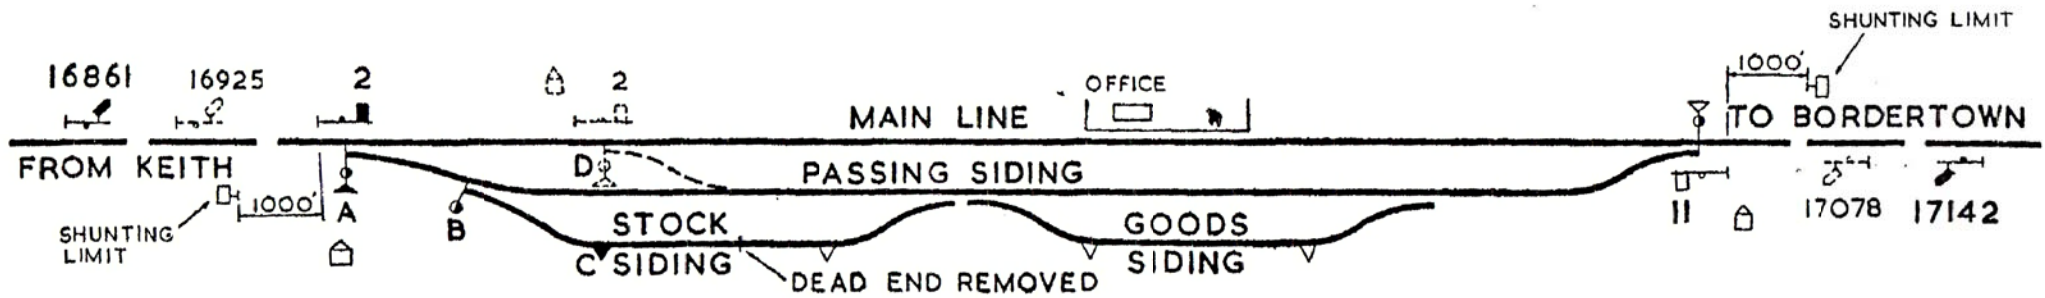

- KEY**
- SWITCHSTAND----- ⚡
 - DERAIL----- △
 - ELECTRIC SWITCH LOCK--- ∇
 - TELEPHONE SHELTER----- 🏠

RTG
S&TE

SIGNALS & PERMANENT WAY ETC. TO BE REMOVED SHOWN DOTTED.