


# WOLSELEY STATION YARD

## NEW NARROW GAUGE CONNECTING LINE

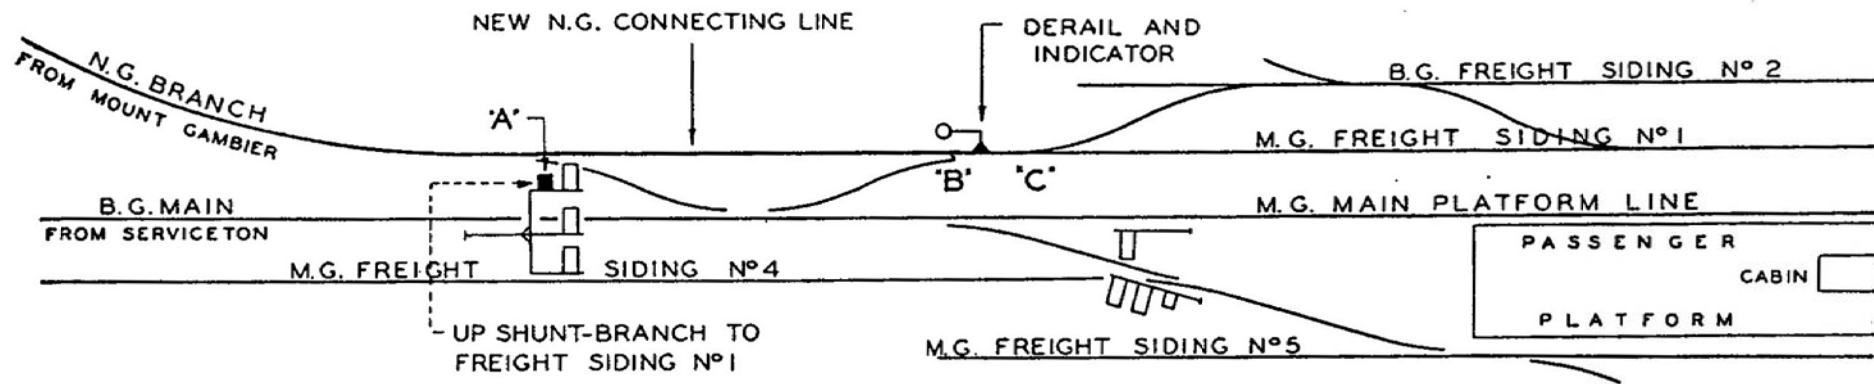

N.G. DENOTES NARROW GAUGE

B.G. DENOTES BROAD GAUGE

M.G. DENOTES MIXED GAUGE

VIDE SIGNAL NOTICE N° 747