

MARINO—HALLETT COVE—PORT STANVAC—PERMANENT WAY, SIGNALLING, ETC.—SIGNAL NOTICE No 1148

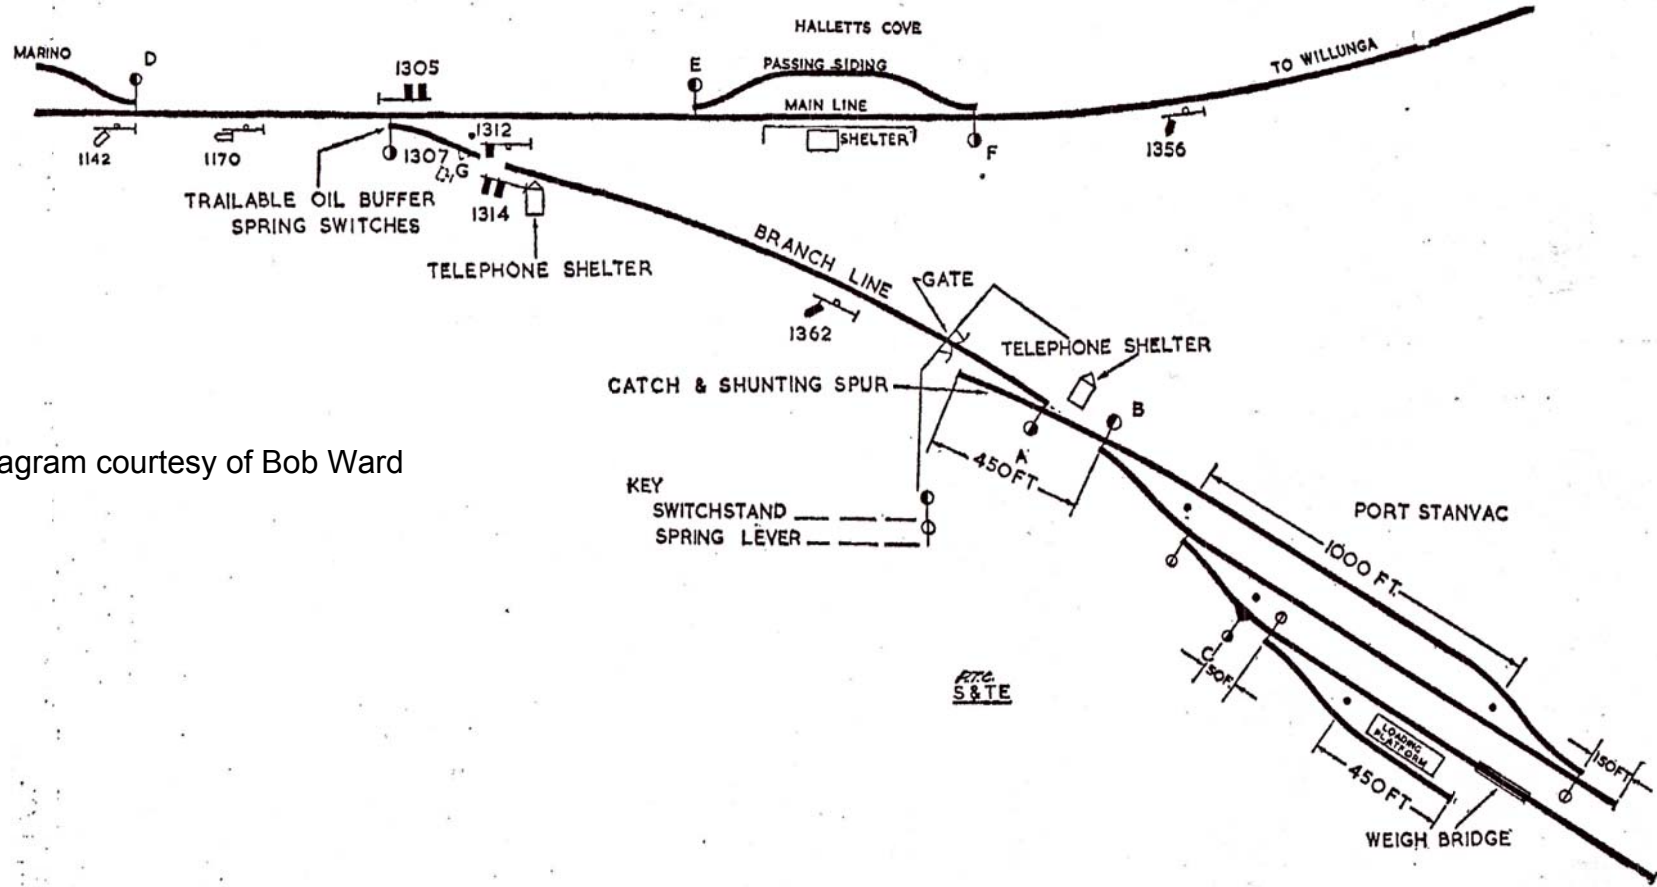


Diagram courtesy of Bob Ward