


Diagram courtesy of Bob Ward

PORT STANVAC SIGNAL NOTICE No. 1162

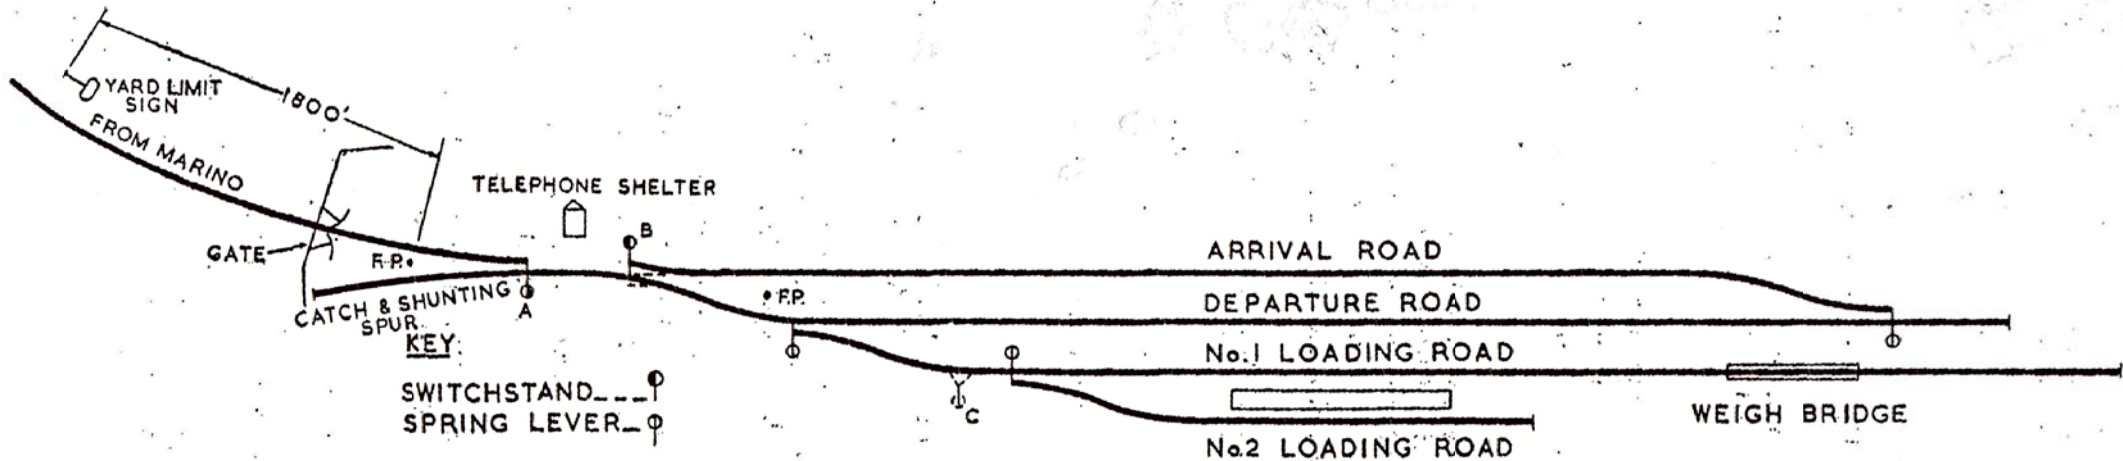

KEY:

SWITCHSTAND --- ○
SPRING LEVER — ○

SWITCHSTANDS, ETC. SHOWN DOTTED TO BE REMOVED

R.T.C.
S&TE