


Diagram courtesy of Bob Ward

GLANVILLE TO BIRKENHEAD

SIGNALLING A/C MIXED GAUGE WORKING

SIGNAL NOTICE N^o 2229

GLANVILLE

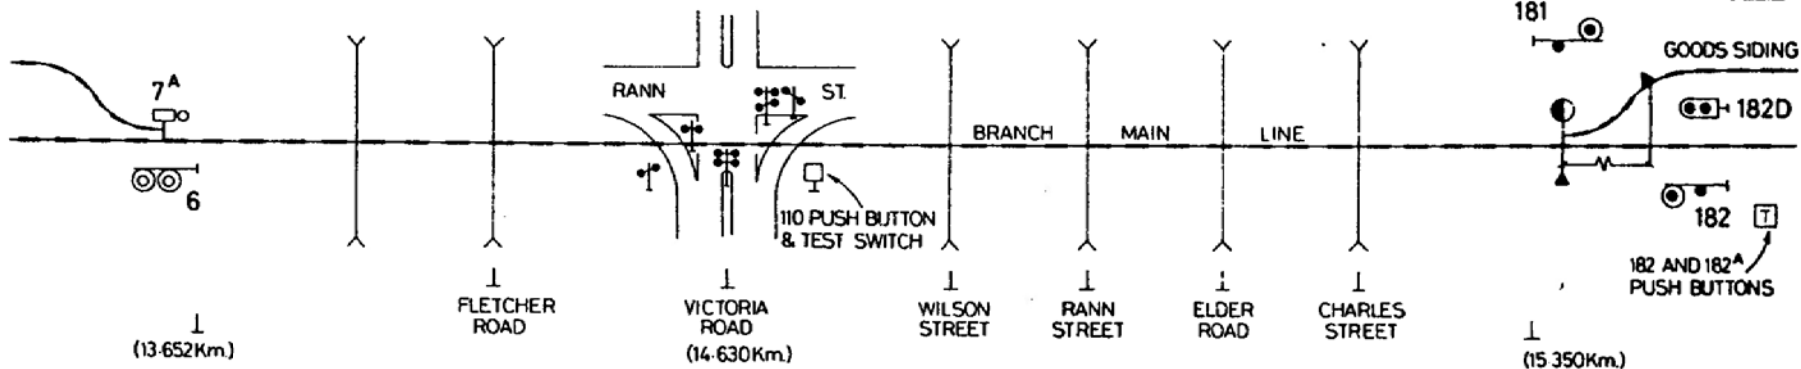

BIRKENHEAD

1	2	3	4				
				<small>AUSTRALIAN NATIONAL</small> <small>DRAWN P.P.F.</small> <small>TRACED R.M.</small> <small>CHECKED</small> <small>PASSED</small>	<small>SIGNALS & COMM. ENGINEER</small> 	GLANVILLE TO BIRKENHEAD Signal Notice N ^o 2229	E 62 326
				<small>SIGNALS ENGINEER</small> 	<small>DATE</small> 24/11/72		
				<small>MICROFILMED</small>			