



# EDWARDSTOWN—OAKLANDS

## DUPLICATION

VIDE SIGNAL NOTICE 895

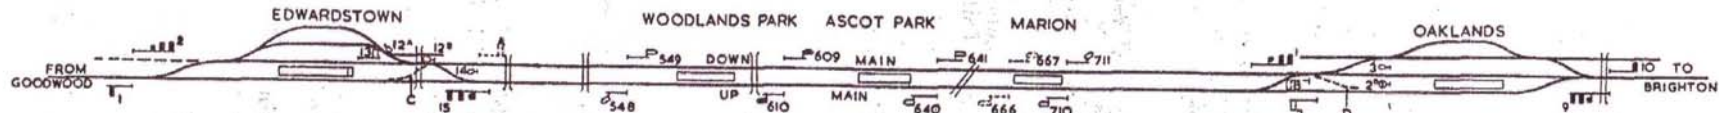

### ENLARGEMENT OF EDWARDSTOWN

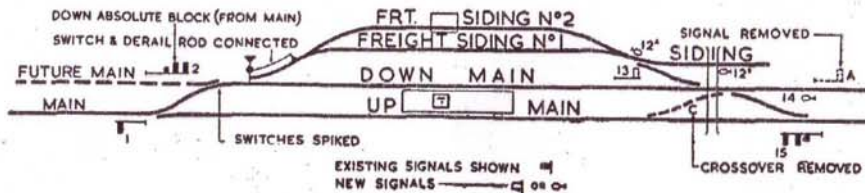

### ENLARGEMENT OF OAKLANDS

