


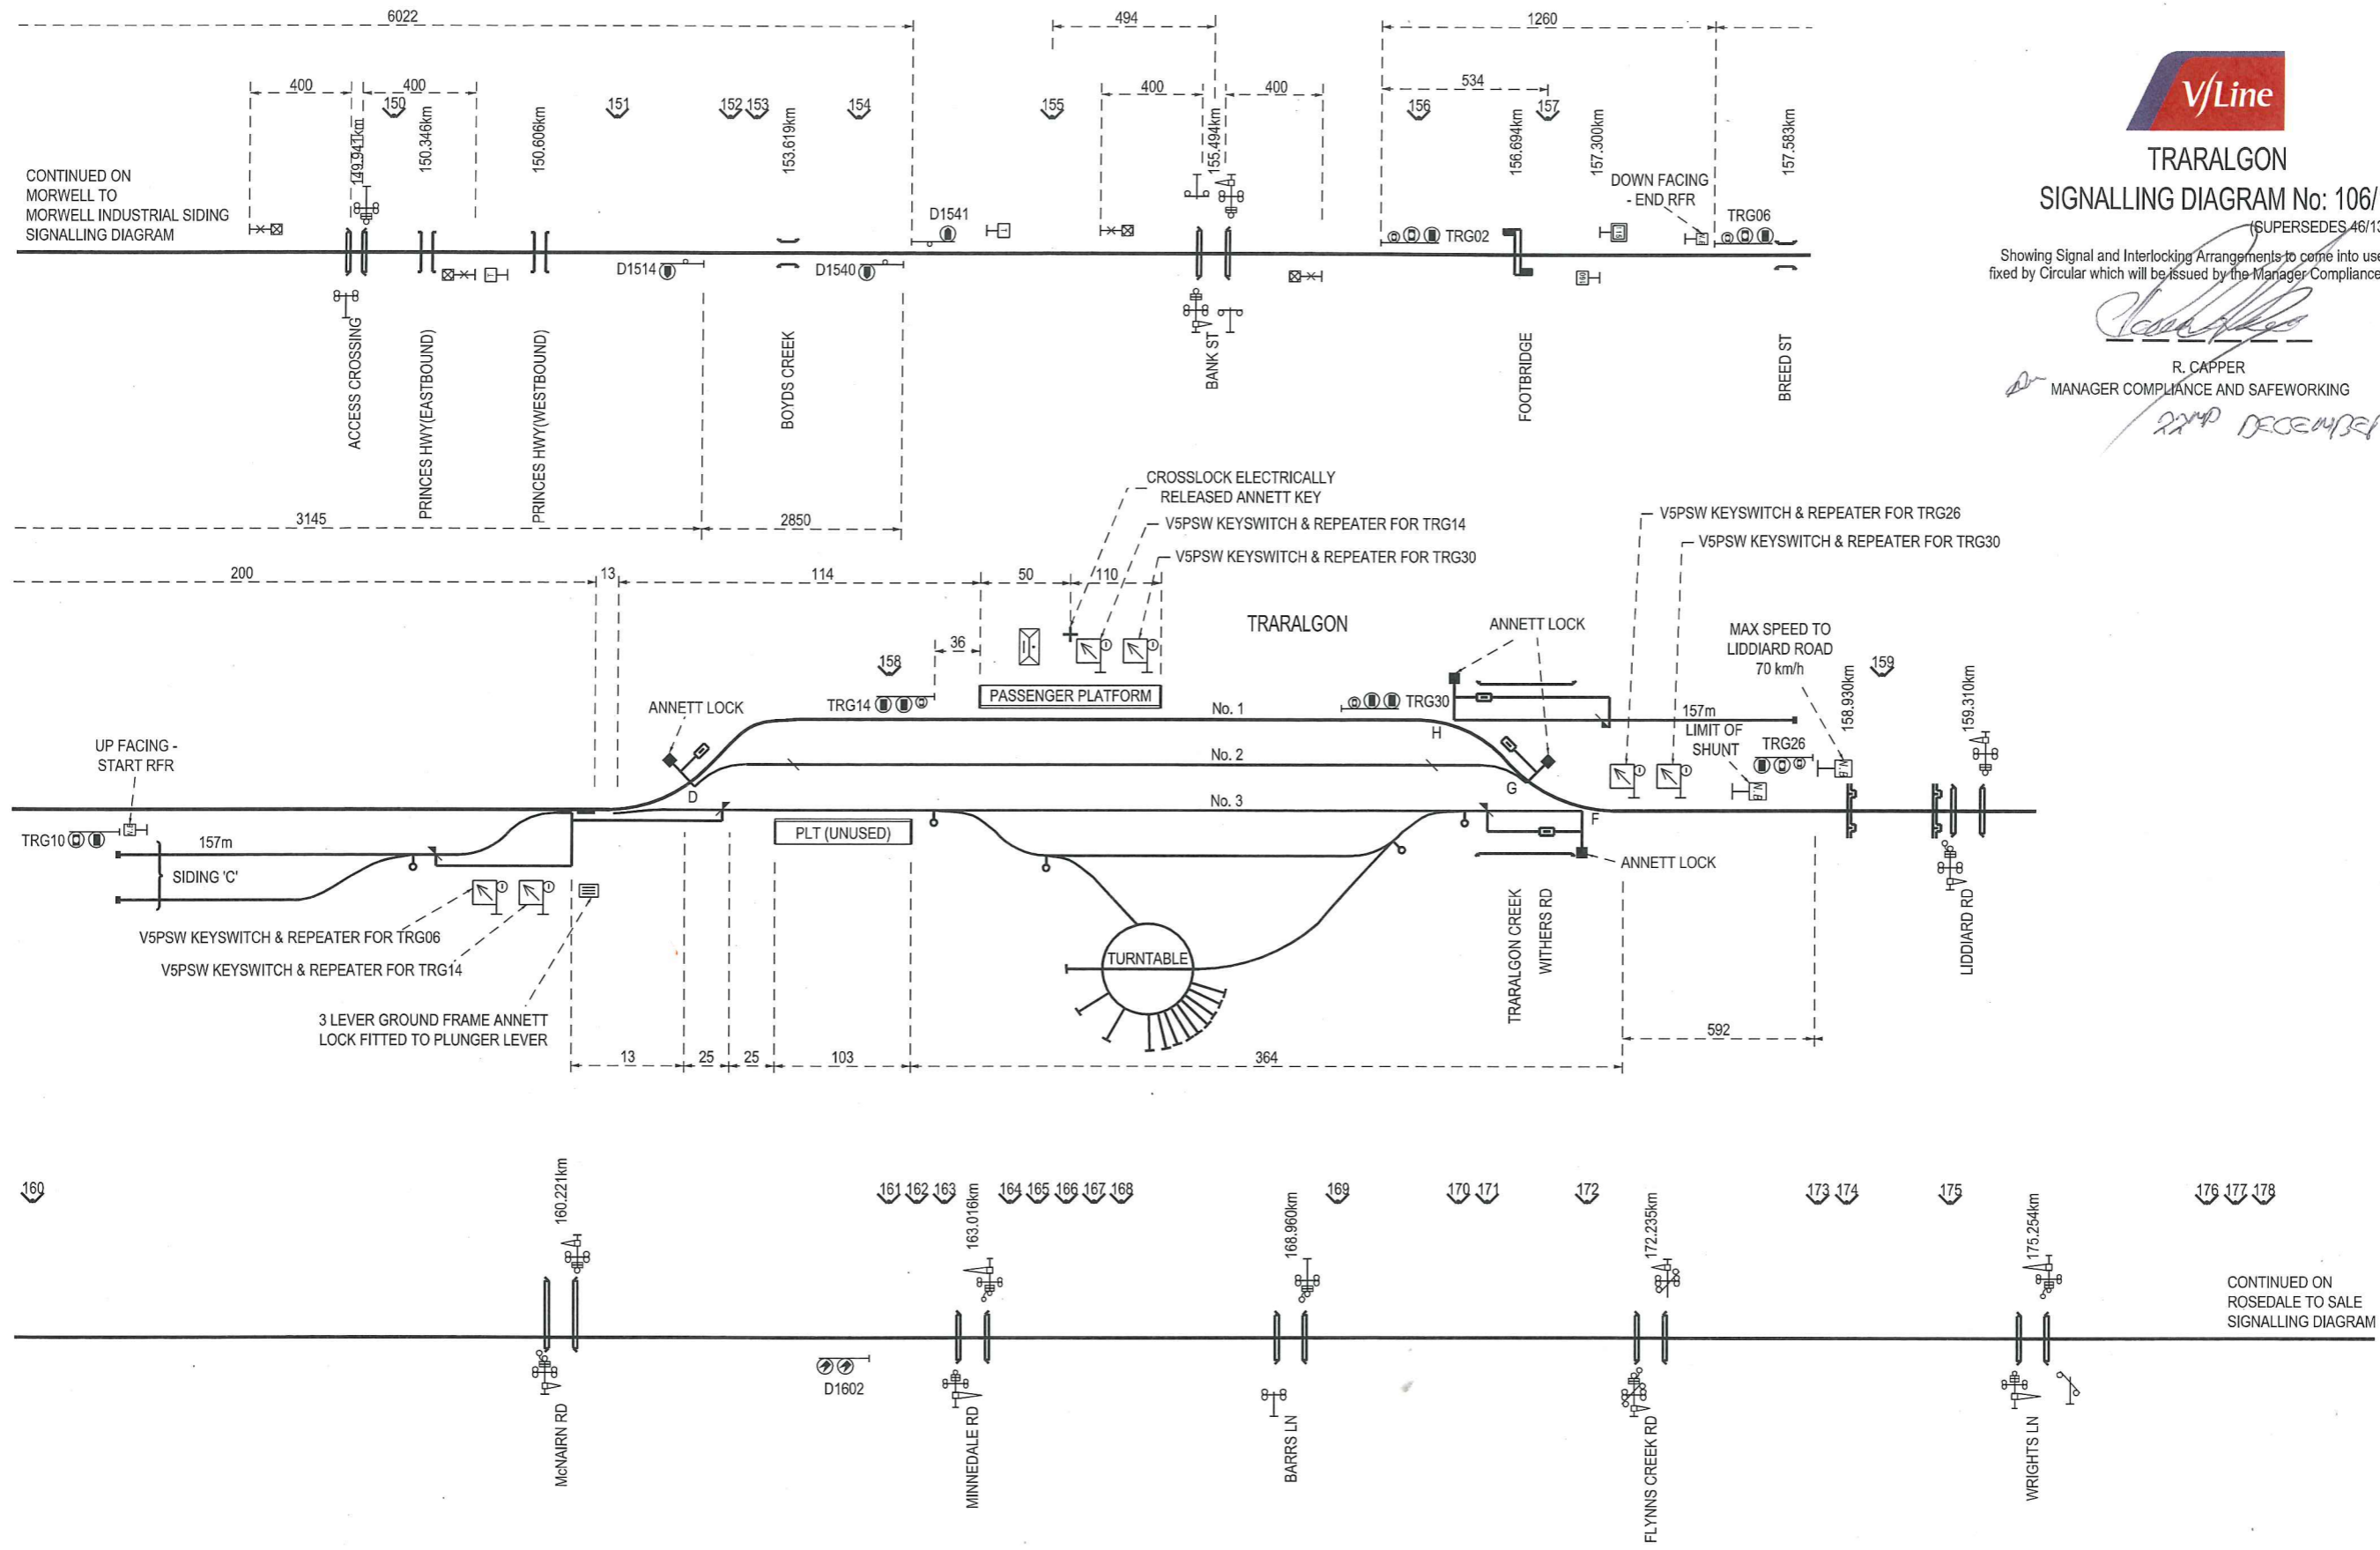

**TRARALGON**  
**SIGNALLING DIAGRAM No: 106/14**  
 (SUPERSEDES 46/13)

Showing Signal and Interlocking Arrangements to come into use on a date to be fixed by Circular which will be issued by the Manager Compliance and Safeworking.

*[Signature]*  
 R. CAPPER  
 MANAGER COMPLIANCE AND SAFEWORKING  
 22<sup>ND</sup> DECEMBER 2016



CONTINUED ON  
 ROSEDALE TO SALE  
 SIGNALLING DIAGRAM