

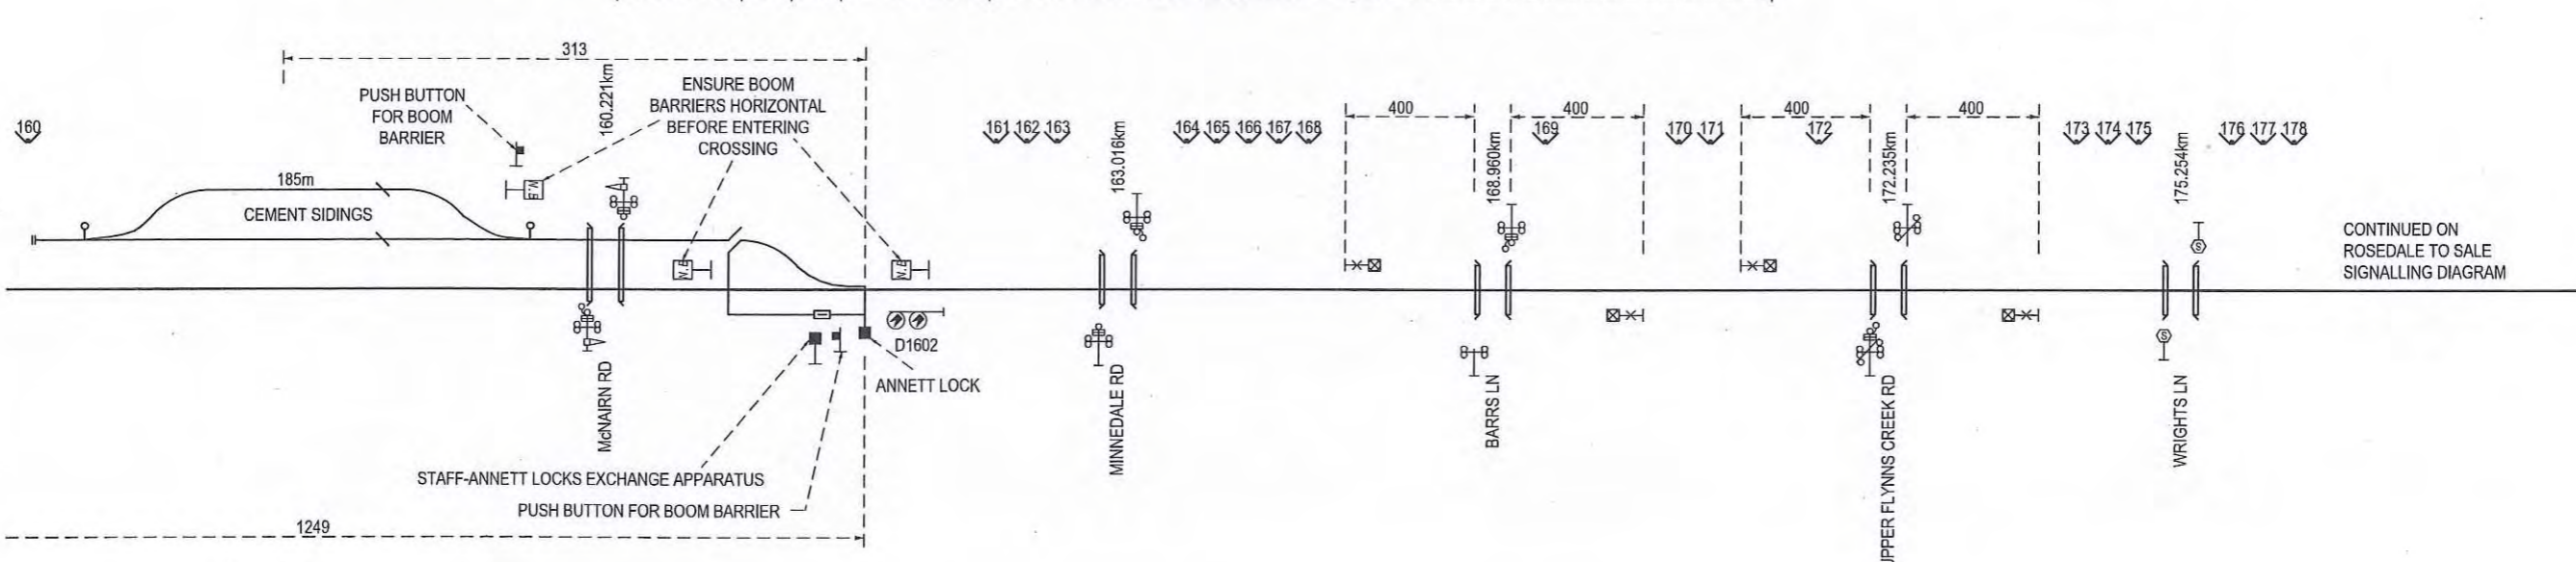


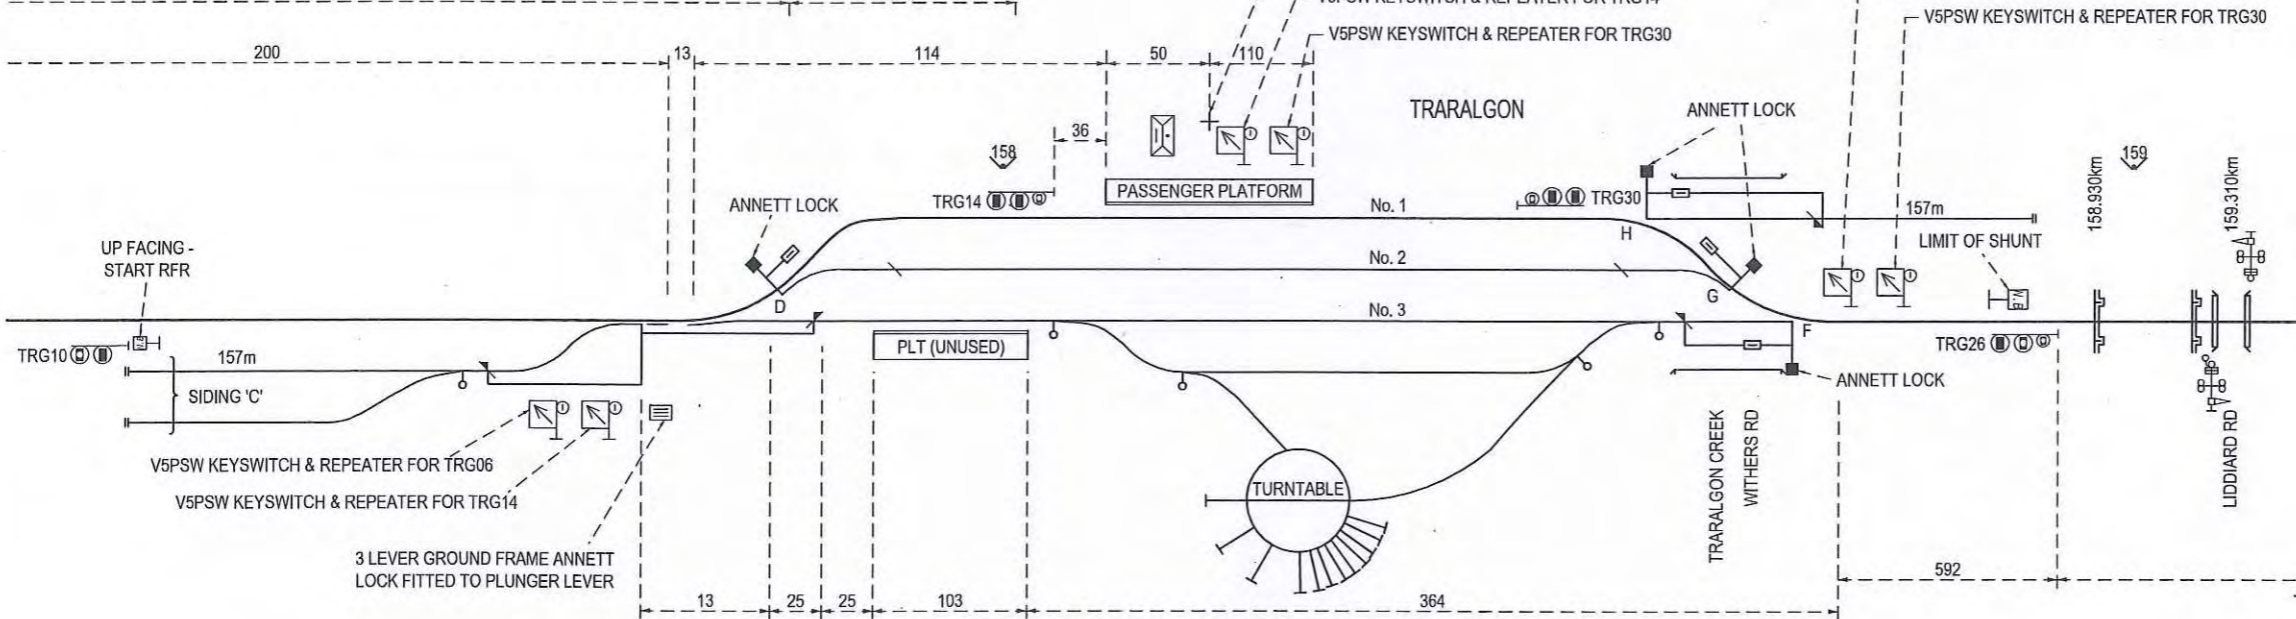

TRARALGON
SIGNALLING DIAGRAM No: 114/11
(SUPERSEDES 04/10)

Showing Signal and Interlocking Arrangements to come into use on a date which will be issued by the Manager Systems and Safeworking.

R. Capper
R. CAPPER
MANAGER SYSTEMS AND SAFEWORKING
20/09/2011

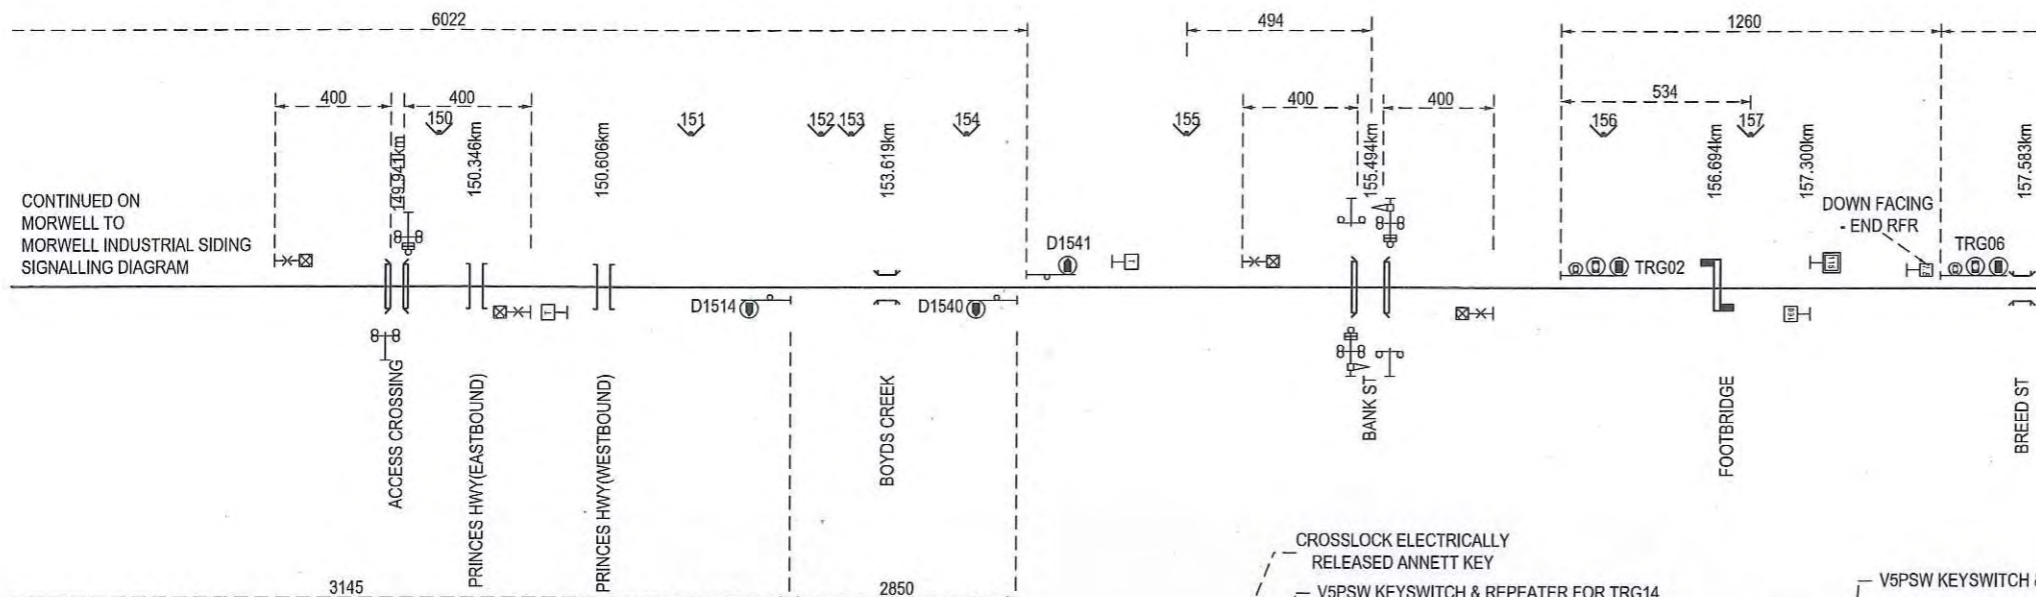

CONTINUED ON
ROSEDALE TO SALE
SIGNALLING DIAGRAM