


TRARALGON - SALE SIGNALLING DIAGRAM No: 04/10

(REPLACES No. 38/09)

Showing Signal and Interlocking Arrangements to come into use on a date to be fixed by circular which will be issued by the Manager Incidents and Safeworking

A. HENWOOD
MANAGER INCIDENTS AND SAFEWORKING

Handwritten signature
8/2/10

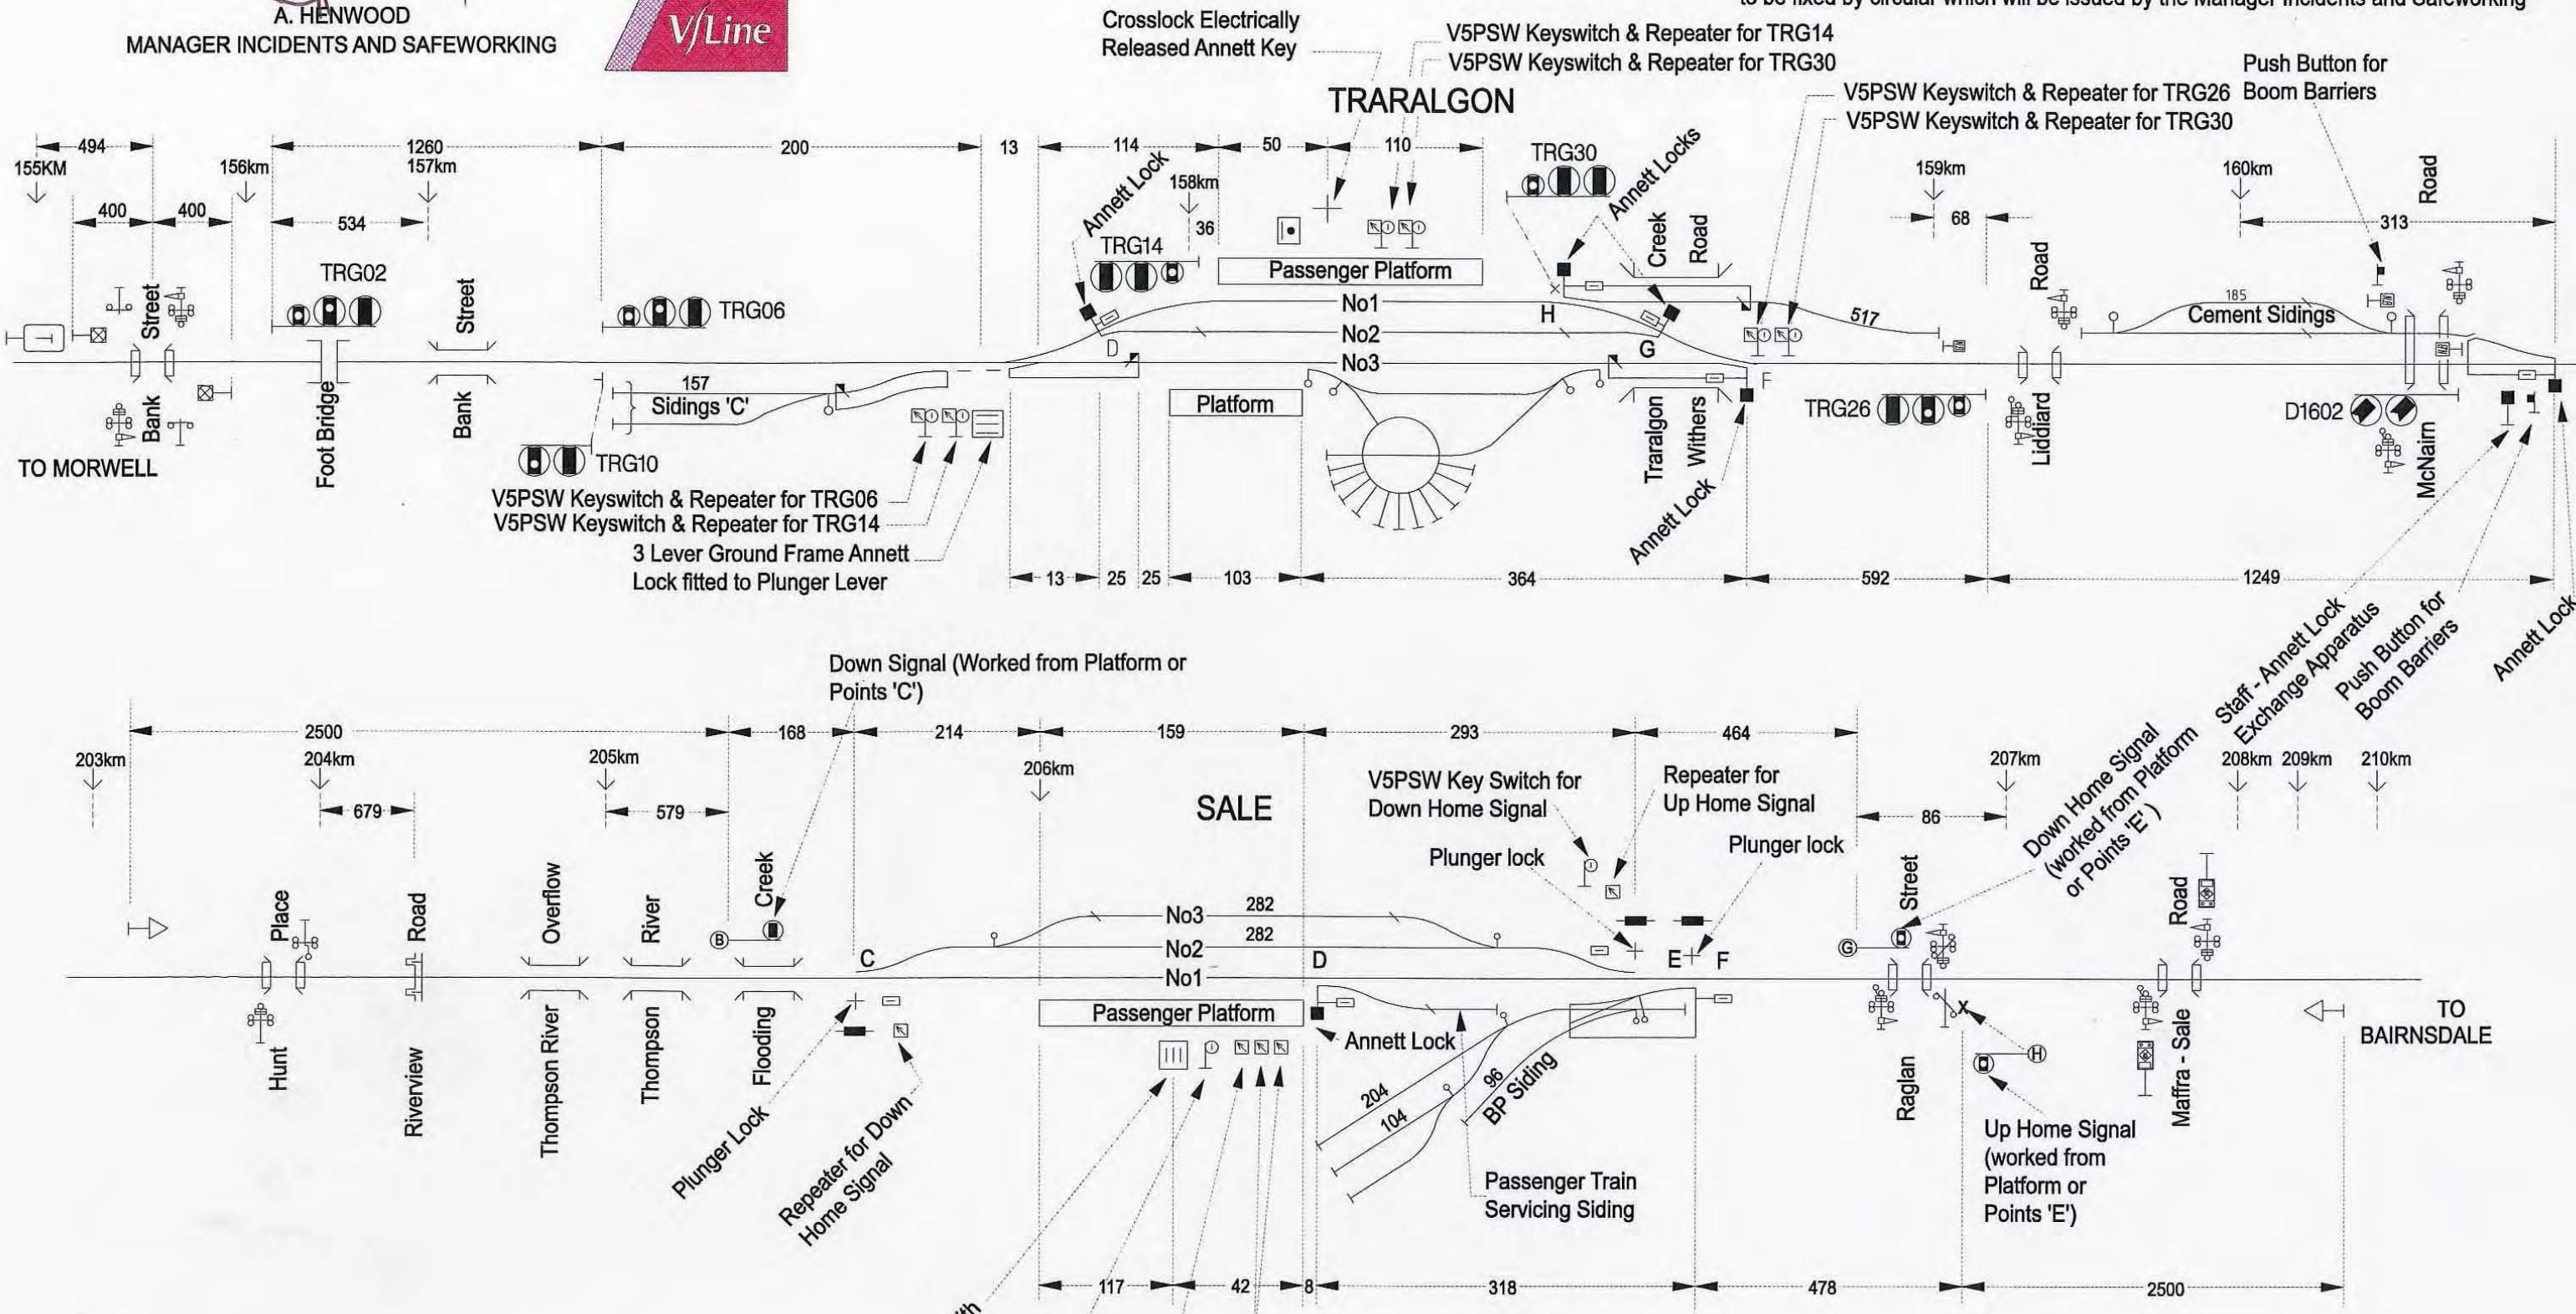

NOTE:
 All dimensions in metres.
 Siding dimensions indicate standing room clear of crossing and adjacent tracks
 Derail shown thus.
 Catch shown thus.
 Notice Board shown thus.
 Lever shown thus.
 Derail and Crowder shown thus.
 V5PSW Key Switch shown thus.
 Active Advanced Warning Board shown thus.

3 Levers (1 Lever with Annett lock Attached)
 V5PSW Key Switch for Down Home Signal
 Repeater for Up Home Signal
 Repeaters for Down Home Signal