






**NAR NAR GOON TO WARRAGUL**

SIGNALLING DIAGRAM 6406

Showing Signal and Interlocking Arrangements to come into use on a date to be fixed by circular which will be issued by the Safety Risk Manager

Safety Risk Manager  
Pacific National

TO PAKENHAM

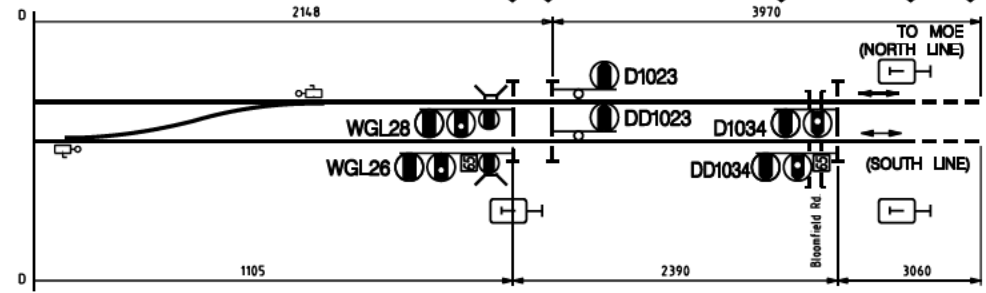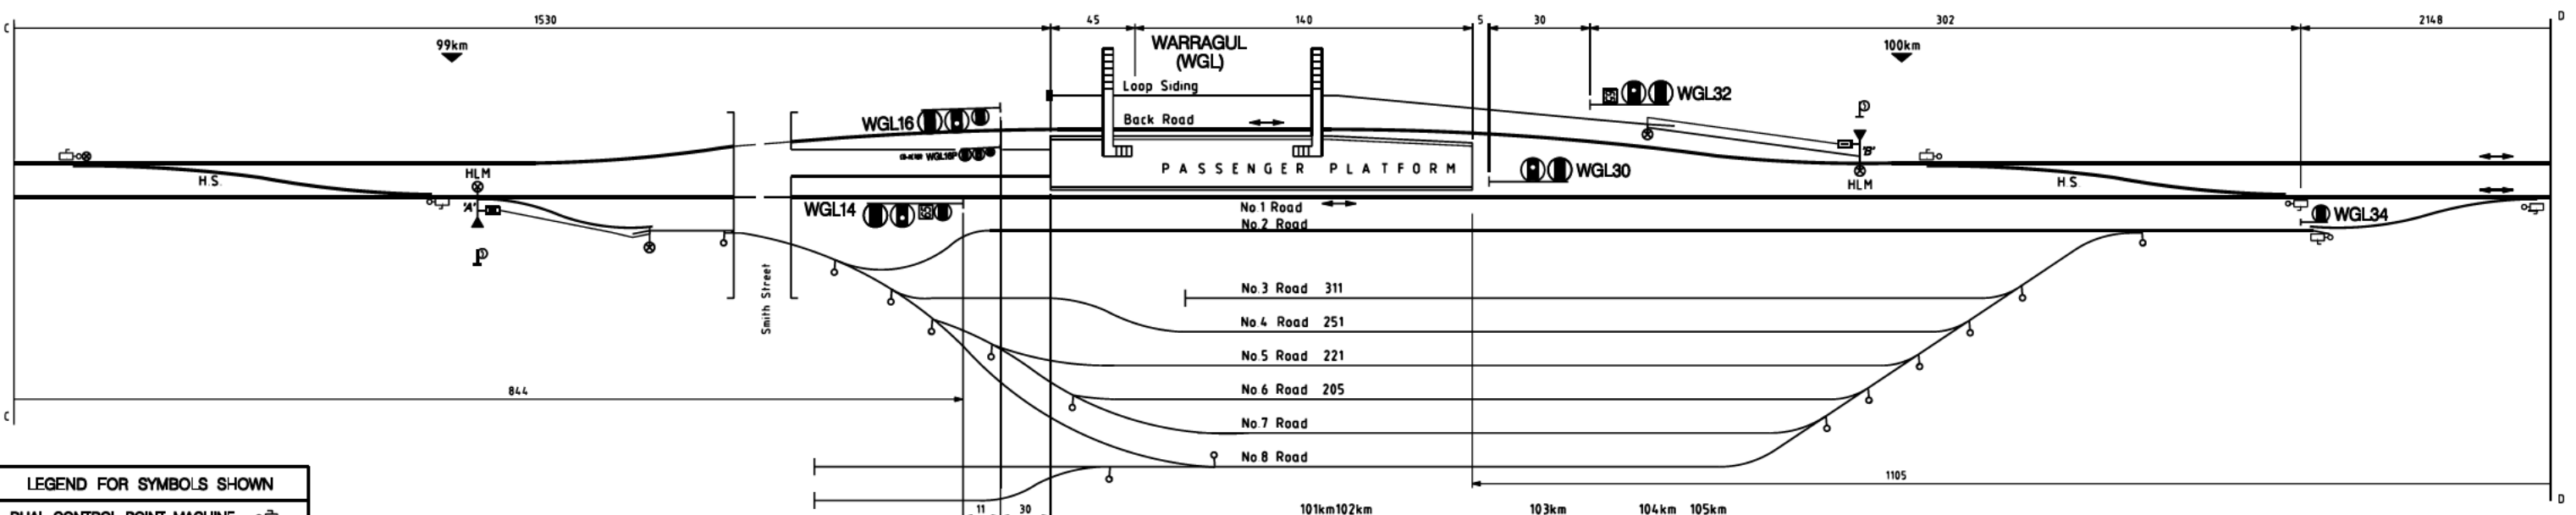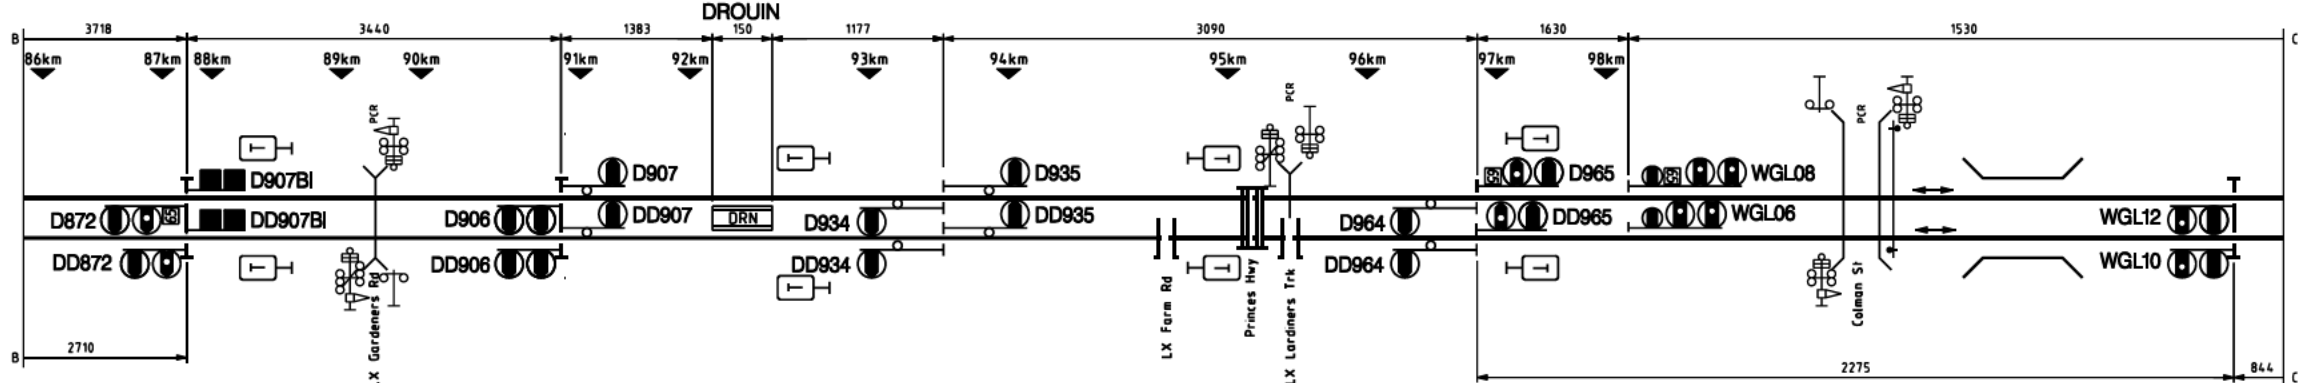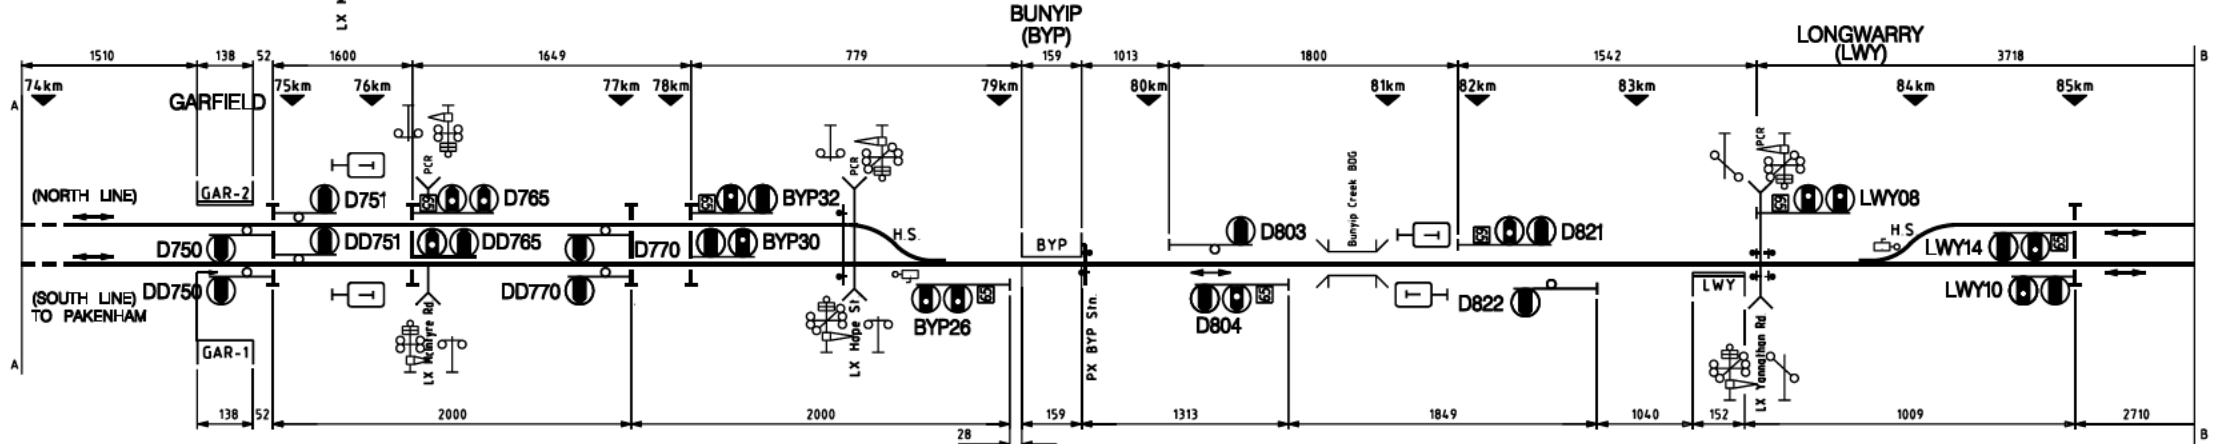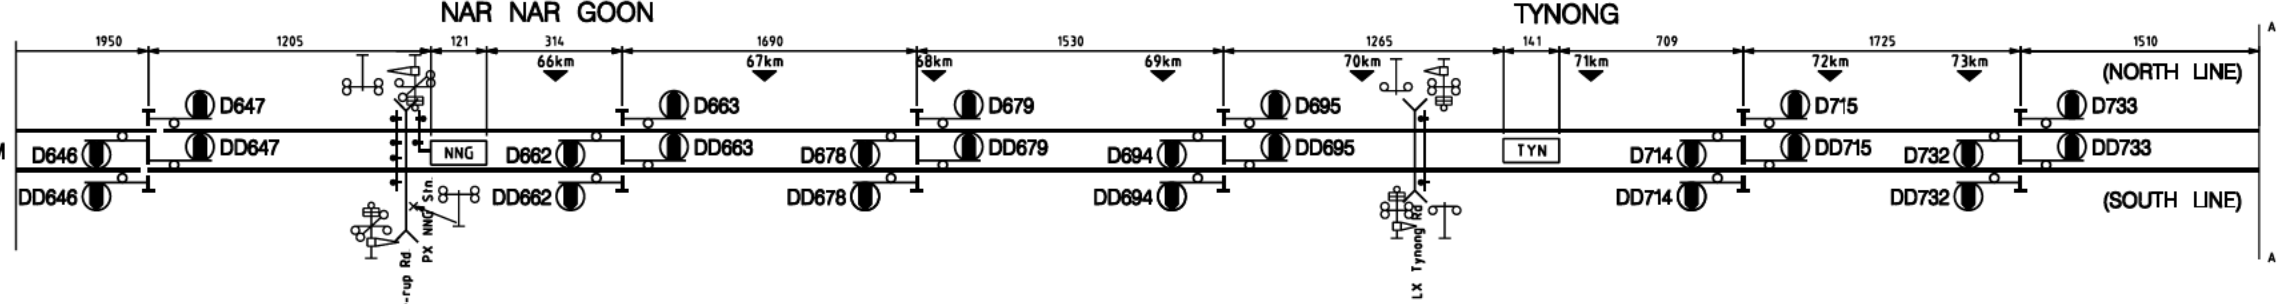

**LEGEND FOR SYMBOLS SHOWN**

DUAL CONTROL POINT MACHINE	
LEVEL CROSSING	
PEDESTRIAN CROSSING	
BANNER INDICATOR	
POINT CLIP BOX	PCB
TIMING SECTION INDICATOR	

NOTES: ALL DIMENSIONS SHOWN IN METRES