


**NOTE:**  
 All dimensions in metres.  
 Siding dimensions indicate standing room clear of crossing and adjacent tracks



*Rev. 18/09/2012*

**RINGWOOD EAST TO CROYDON**  
**SIGNALLING DIAGRAM No. 121/12**  
 (SUPERCEDES SIGNALLING DIAGRAM No. 45/07)  
 Showing Signal and Interlocking Arrangements to come into use on a date to be fixed by Circular which will be Issued by the Manager Rail Standards

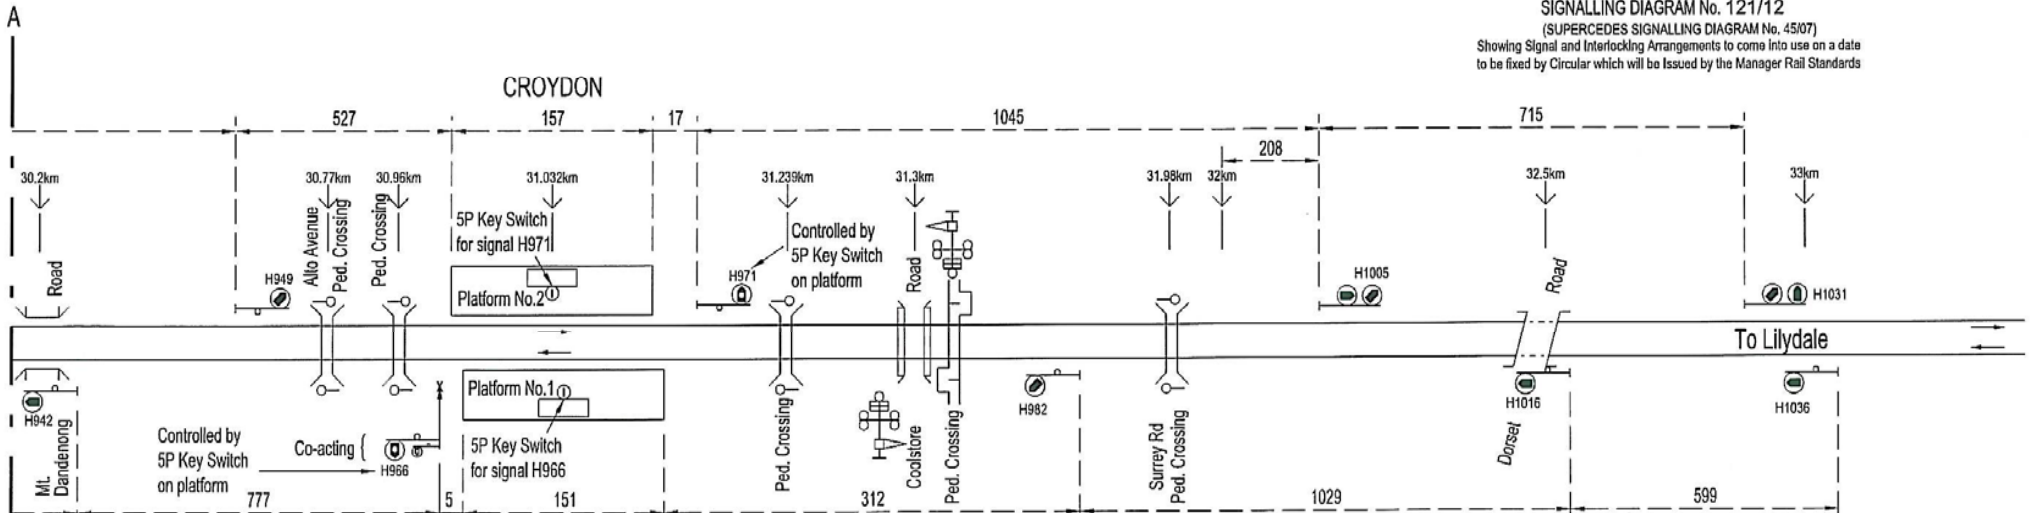

**Note:**  
 1. This drawing revised based on verification against PASS and field survey, is AIS & supersedes in part MS97/2157 Rev D dated 14/10/05 now cancelled.

RWE\_G0001