


Diagram courtesy of David Langley

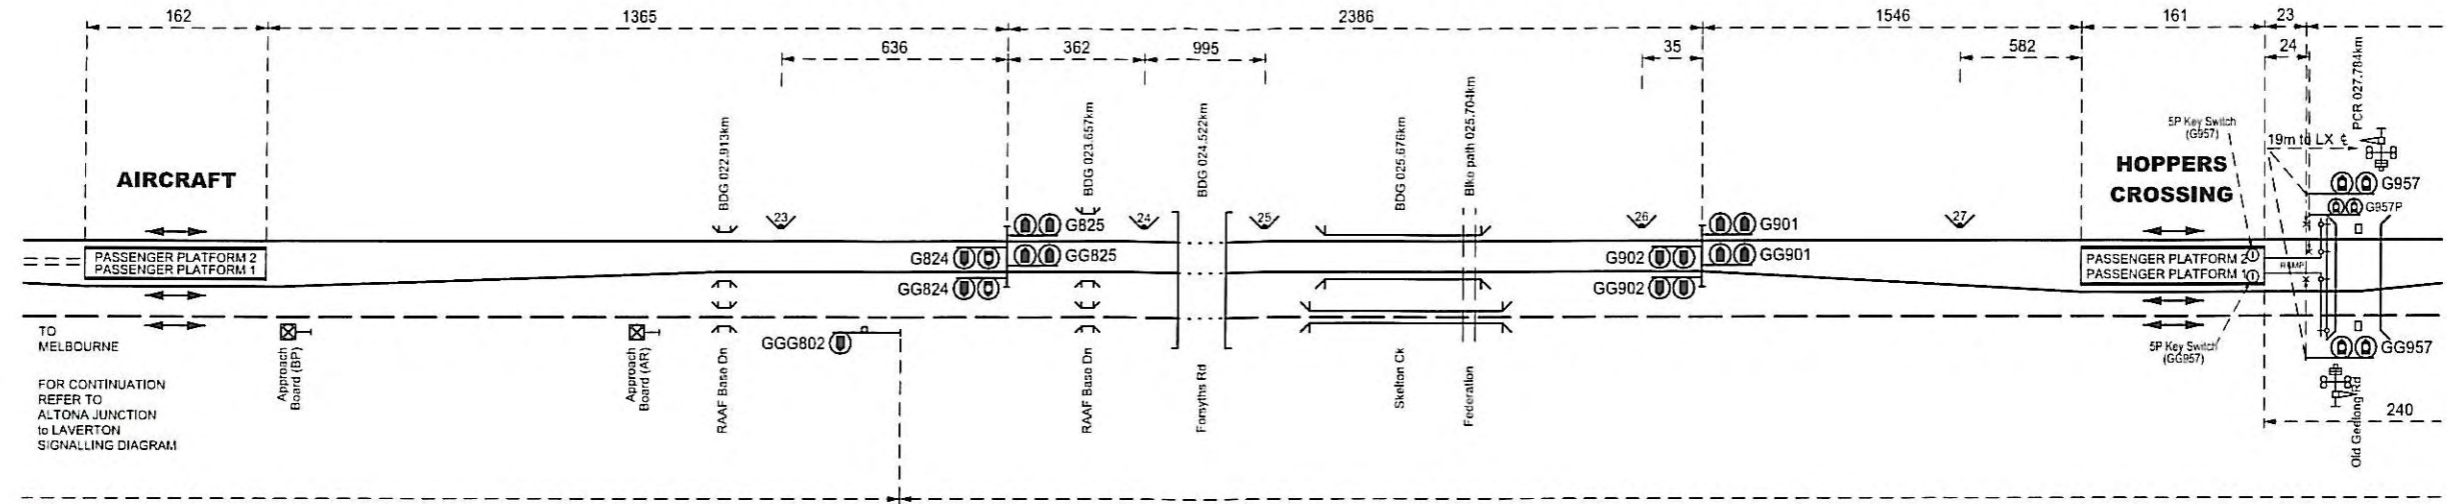

METRO
B. UREN
 25/03/2011
 B. UREN
 Manager Safeworking & Signalling
 METRO

ARTC
 AUSTRALIAN RAIL TRACK CORPORATION LTD
 19/05/11
 GRAHAM HARRISON
 Operations Support Manager East/West (Adelaide)
 ARTC
 ARTC does not approve this drawing,
 but accepts the drawing based on evidence
 provided by the "checking & approval" process.

All dimension in metres.
 Siding dimensions indicate standing room
 clear of crossing & adjacent tracks
 High speed points indicated thus HS

Notice Board Shown
 Standard Gauge Line shown thus
 Level Crossing Predictor Board

Trailable Points Indicator
 Distance from signal to level crossing denoted thus 'X'm to LX

AIRCRAFT to WERRIBEE SIGNALLING DIAGRAM No. 15/11

(Replaces No. 81/10)

Showing Signal and Interlocking Arrangements to come into use on a date
 to be fixed by Circular which will be issued by the Manager Rail Safety

