


# MOONEE PONDS CREEK SIGNALLING DIAGRAM No : 45/13

(Replaces No. 149/12)

STOP BOARDS:  
2, 3, 4, 5, 6, 7, A, B, C  
\*OBTAIN PERMISSION FROM RRL TRAIN  
CONTROLLER BEFORE PROCEEDING\*

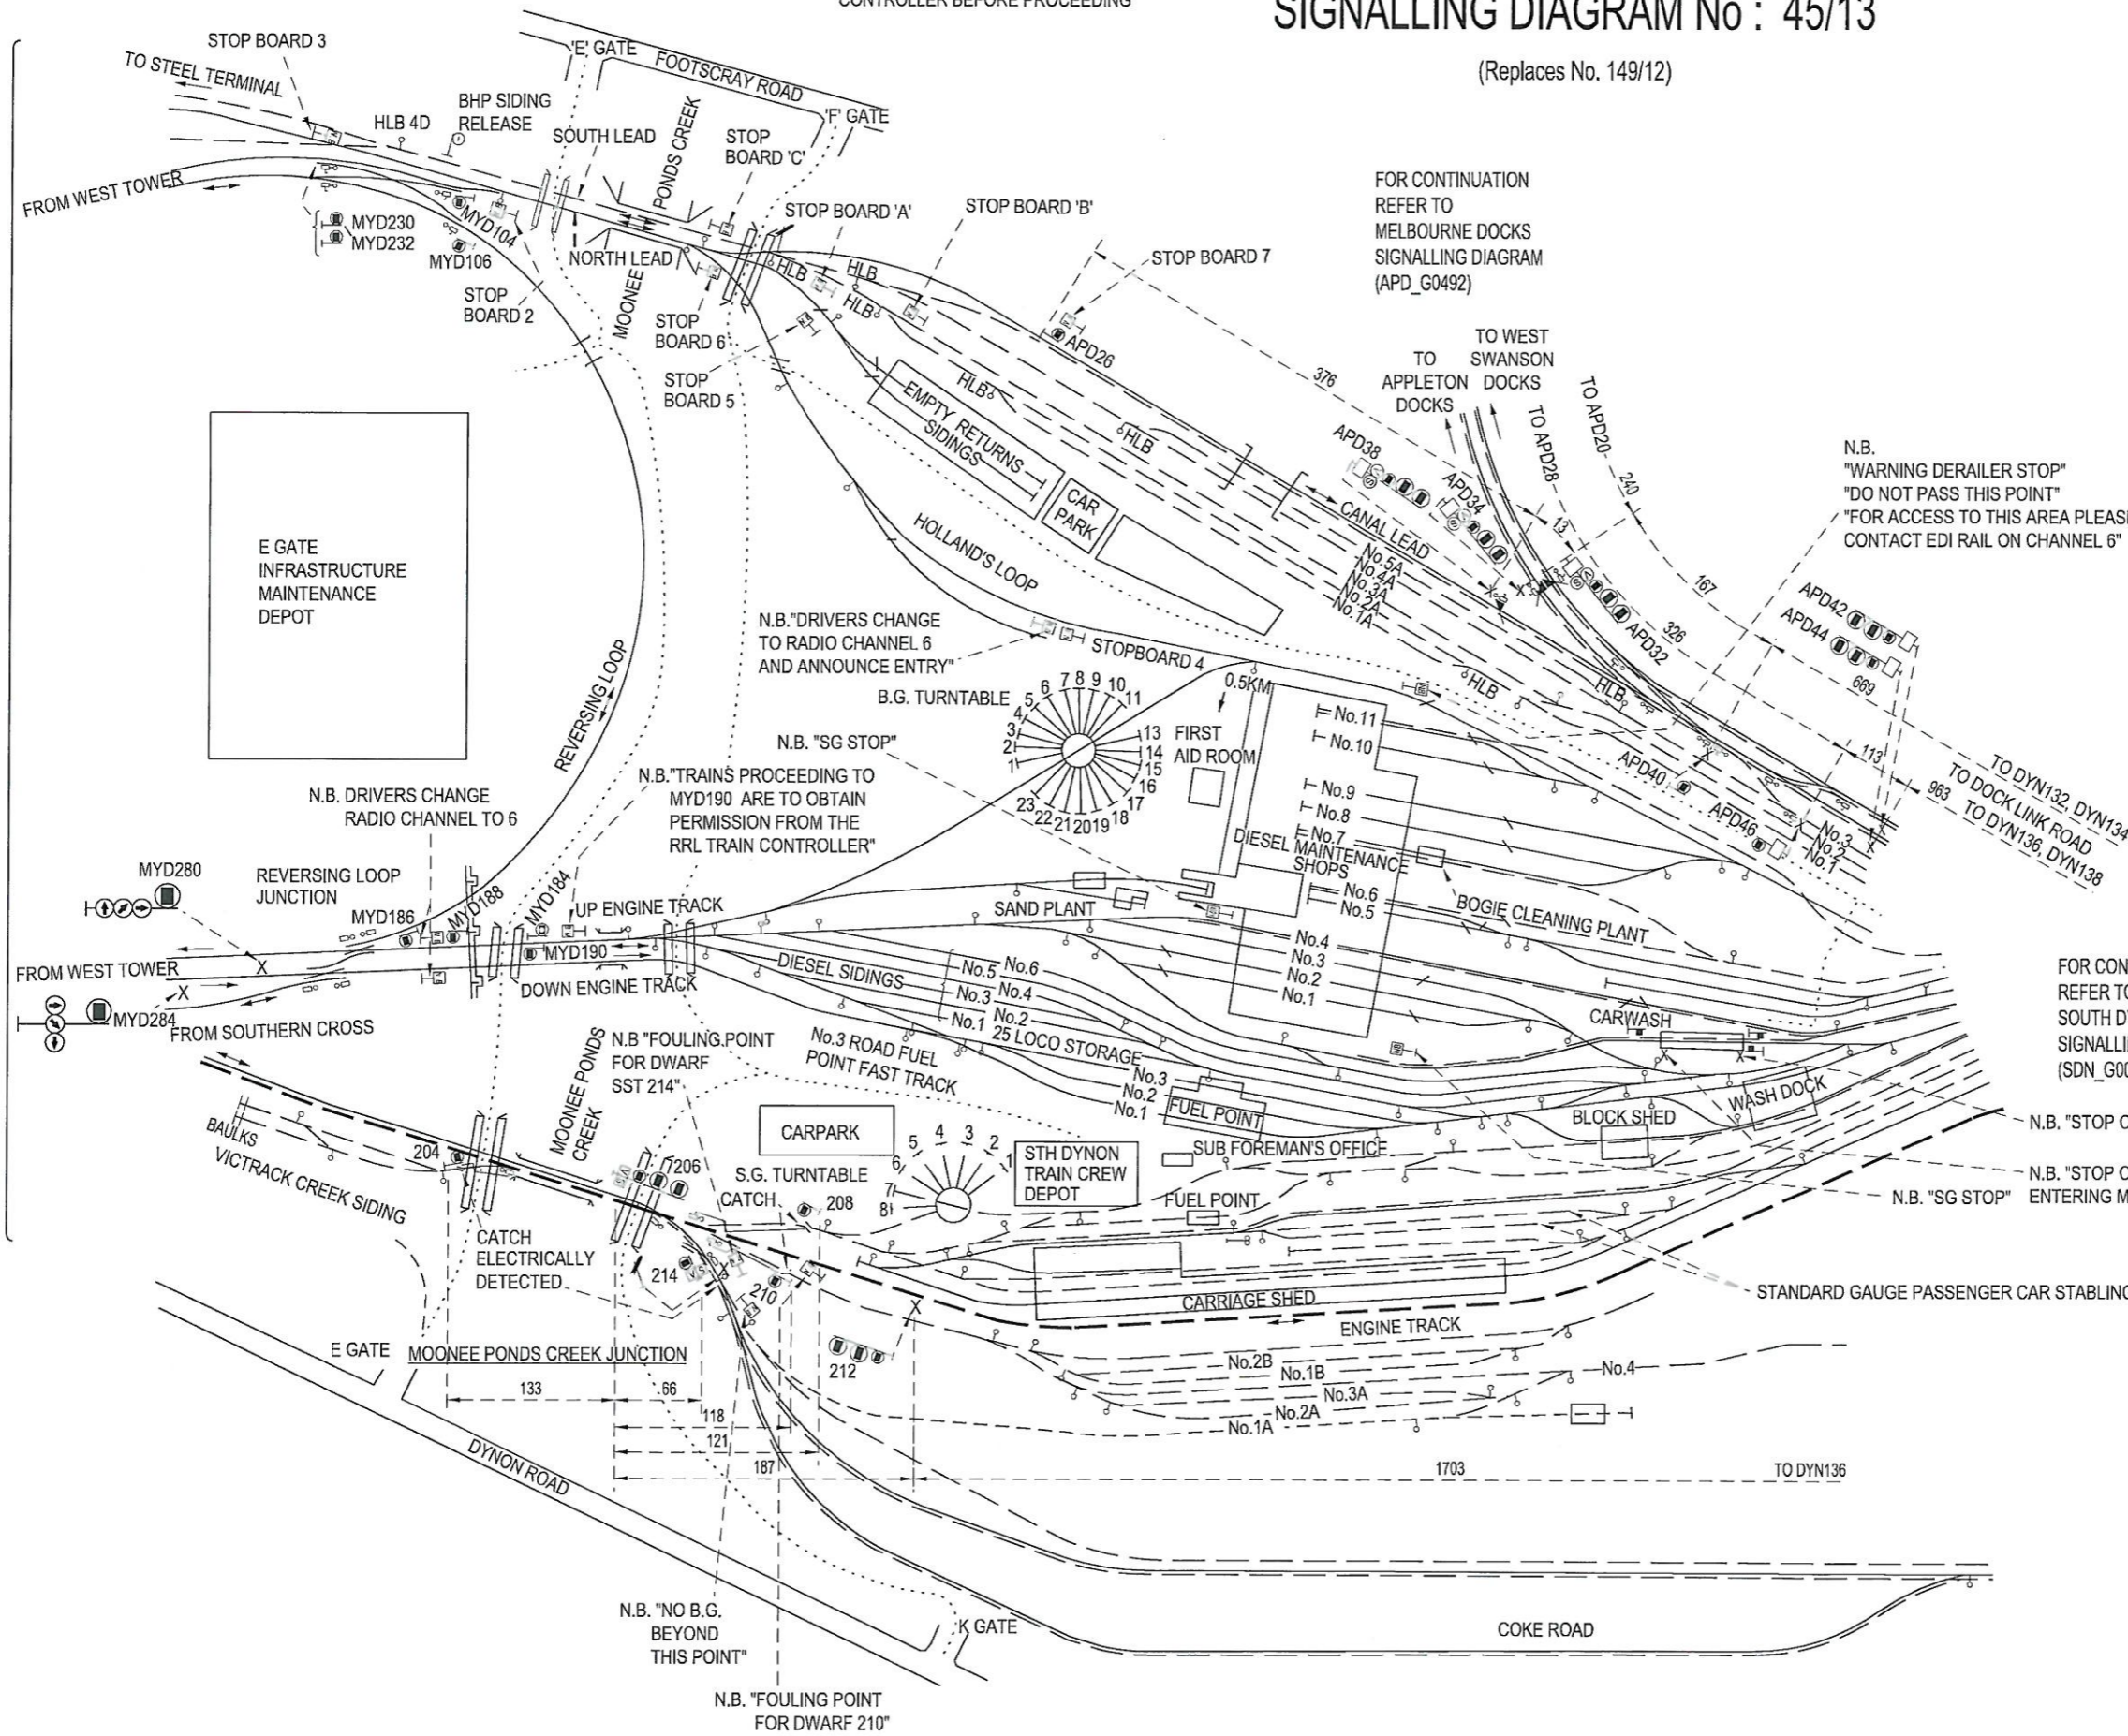

FOR CONTINUATION  
REFER TO  
WEST TOWER  
SIGNALLING DIAGRAM  
(WST\_G9005)

FOR CONTINUATION  
REFER TO  
MELBOURNE DOCKS  
SIGNALLING DIAGRAM  
(APD\_G0492)

N.B.  
"WARNING DERAILER STOP"  
"DO NOT PASS THIS POINT"  
"FOR ACCESS TO THIS AREA PLEASE  
CONTACT EDI RAIL ON CHANNEL 6"

Showing Signal and Interlocking Arrangements to come into use on a date  
to be fixed by Circular and ARTC Train Notice which will be issued by:  
- the Manager Incidents & Safeworking V/Line  
and the Operations Support Manager East/West ARTC

FOR CONTINUATION  
REFER TO  
SOUTH DYNON  
SIGNALLING DIAGRAM  
(SDN\_G0002)

*R. Capper* 19/4/13

R. CAPPER  
Manager Systems & Safeworking  
V/Line

N.B. "STOP ON RED"  
N.B. "STOP ON RED LIGHT BEFORE  
ENTERING MAINTENANCE ROADS"



AUSTRALIAN RAIL TRACK CORPORATION LTD

*G. Harrison* 22/4/13

G. HARRISON  
Operations Support Manager East/West (Adelaide)  
ARTC

N.B. "NO B.G.  
BEYOND  
THIS POINT"

N.B. "FOULING POINT  
FOR DWARF 210"