

NORTH MELBOURNE & MACAULAY SIGNALLING DIAGRAM No 91/12 (SUPERSEDES No 87/12)


NOTE:

ALL DIMENSIONS IN METRES
SIDING DIMENSIONS INDICATE STANDING ROOM
CLEAR OF CROSSING & ADJACENT TRACKS.



Bill Uren
26/9/2012
BILL UREN
MANAGER RAIL STANDARDS
METRO TRAINS MELBOURNE

Rupert Capper 27/9/12
RUPERT CAPPER
MANAGER - SYSTEMS & SAFEWORKING
V/LINE

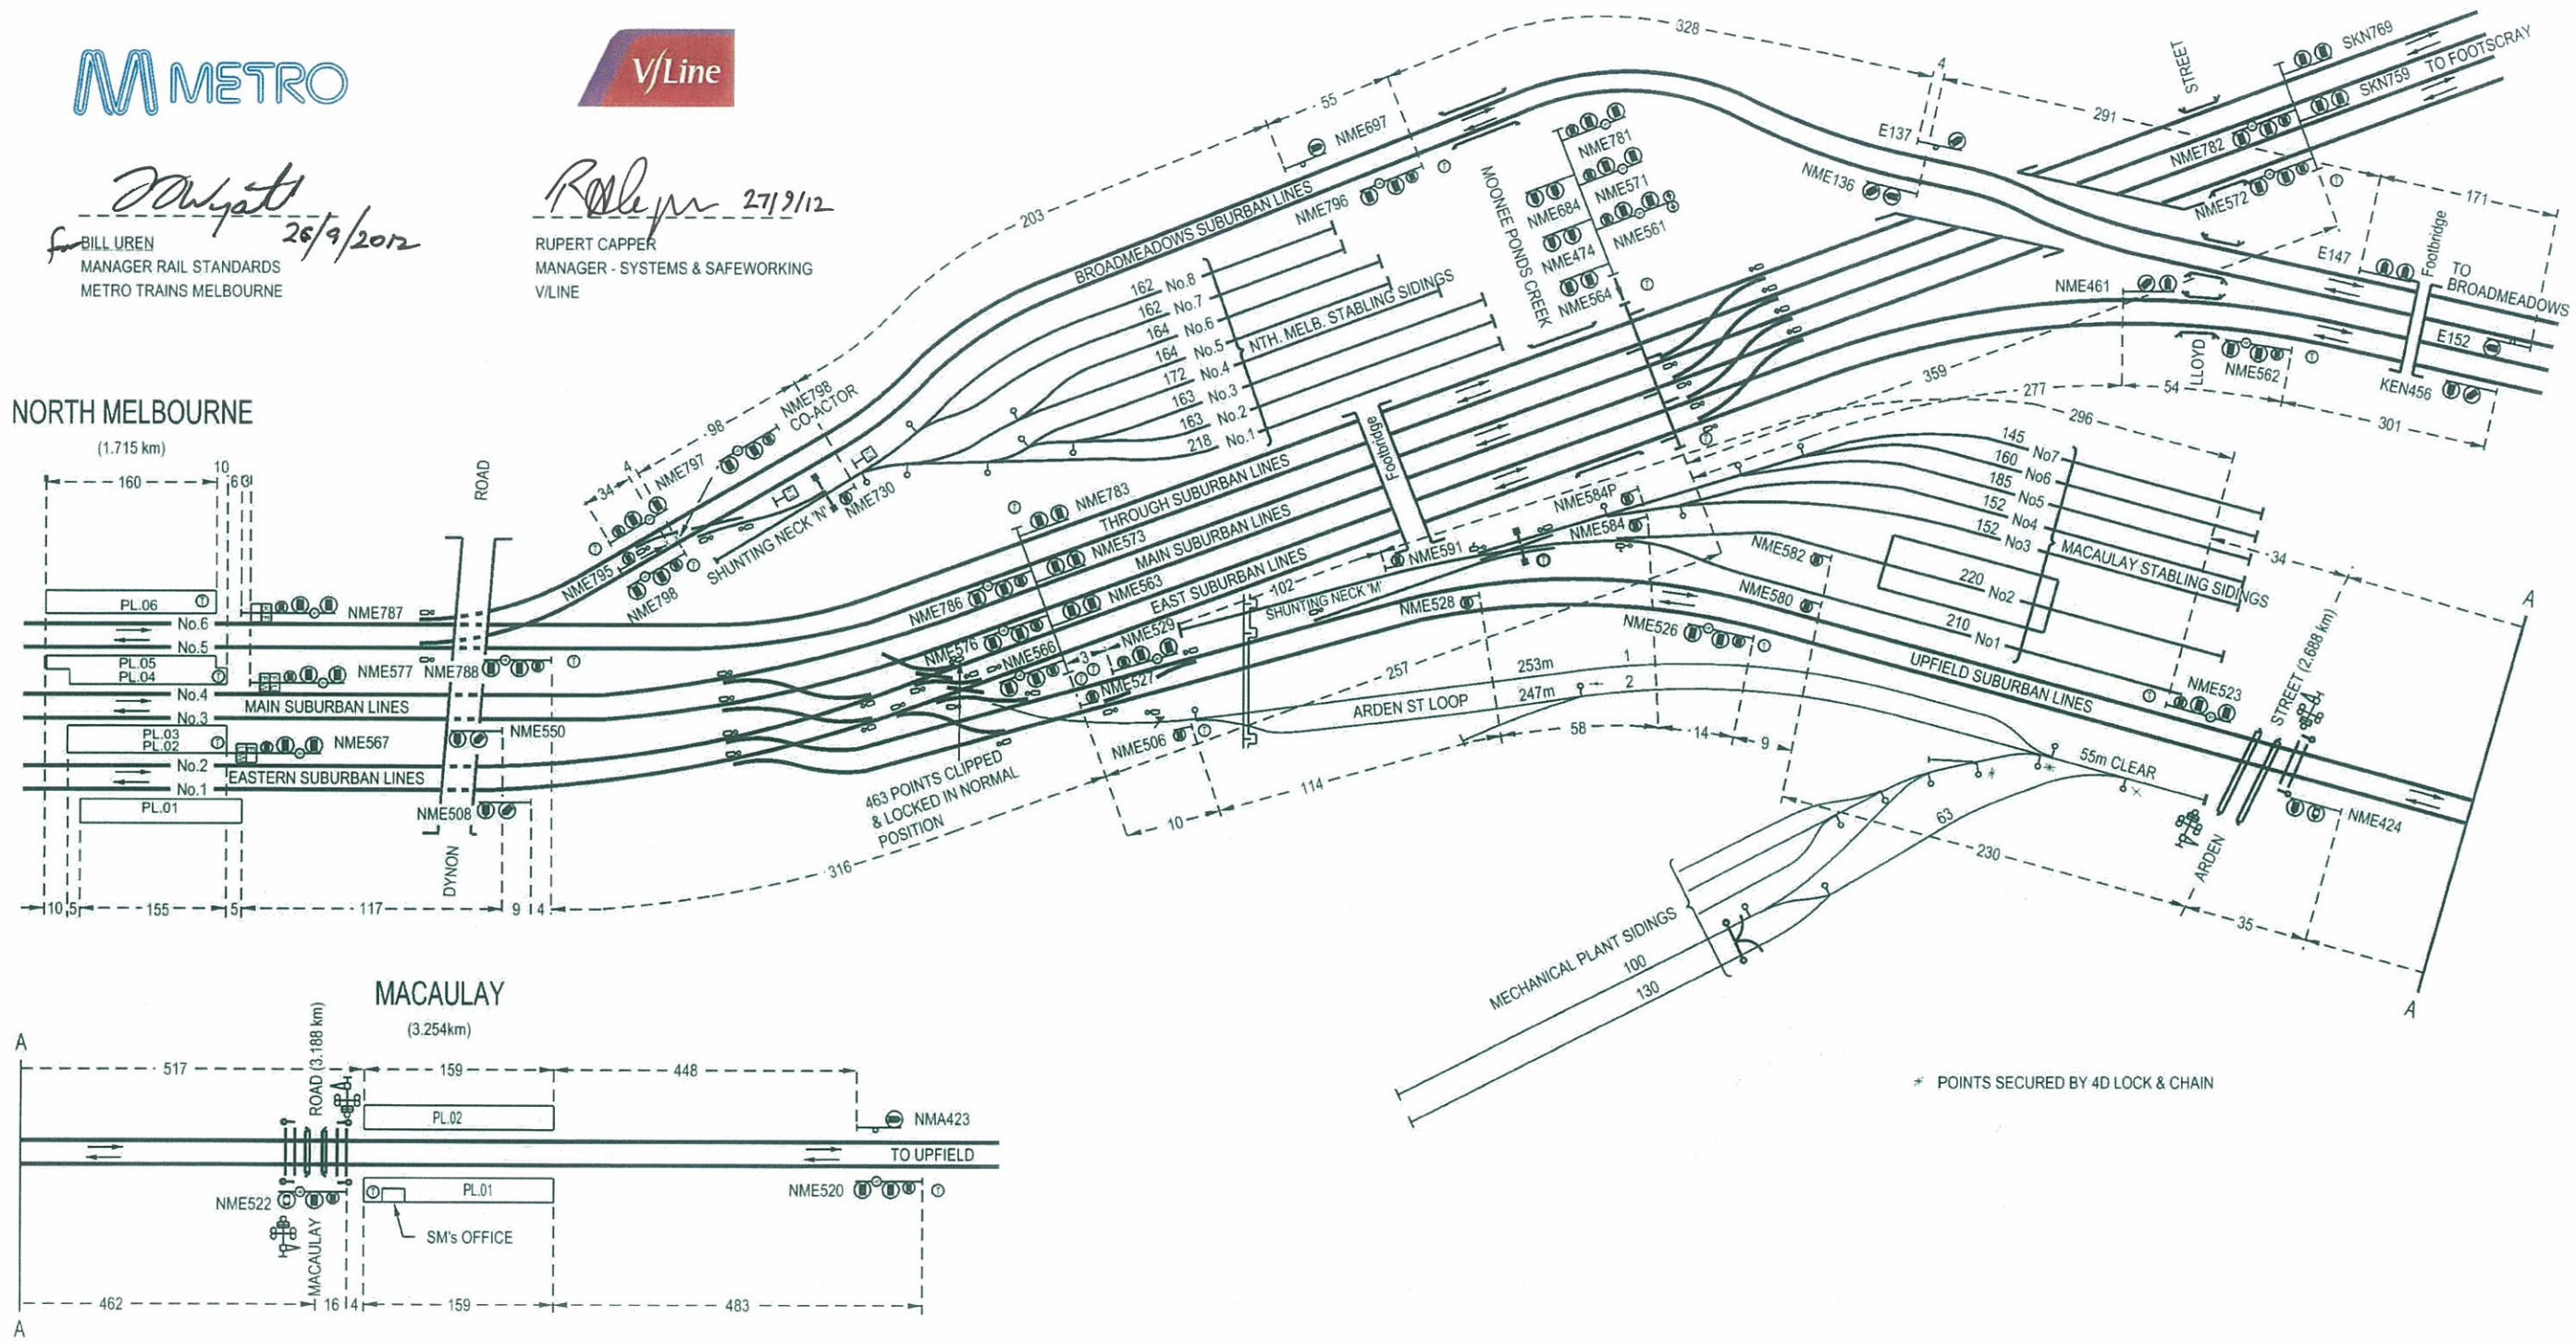

NORTH MELBOURNE
(1.715 km)

MACAULAY
(3.254 km)

* POINTS SECURED BY 4D LOCK & CHAIN