




AUSTRALIAN RAIL TRACK CORPORATION LTD

D. BENNETT  
Acting Operations Manager North/South  
ARTC


ARTC does not approve the drawing,  
but accepts the drawing based on evidence  
provided by the "checking & approval" process.

### SPRINGHURST

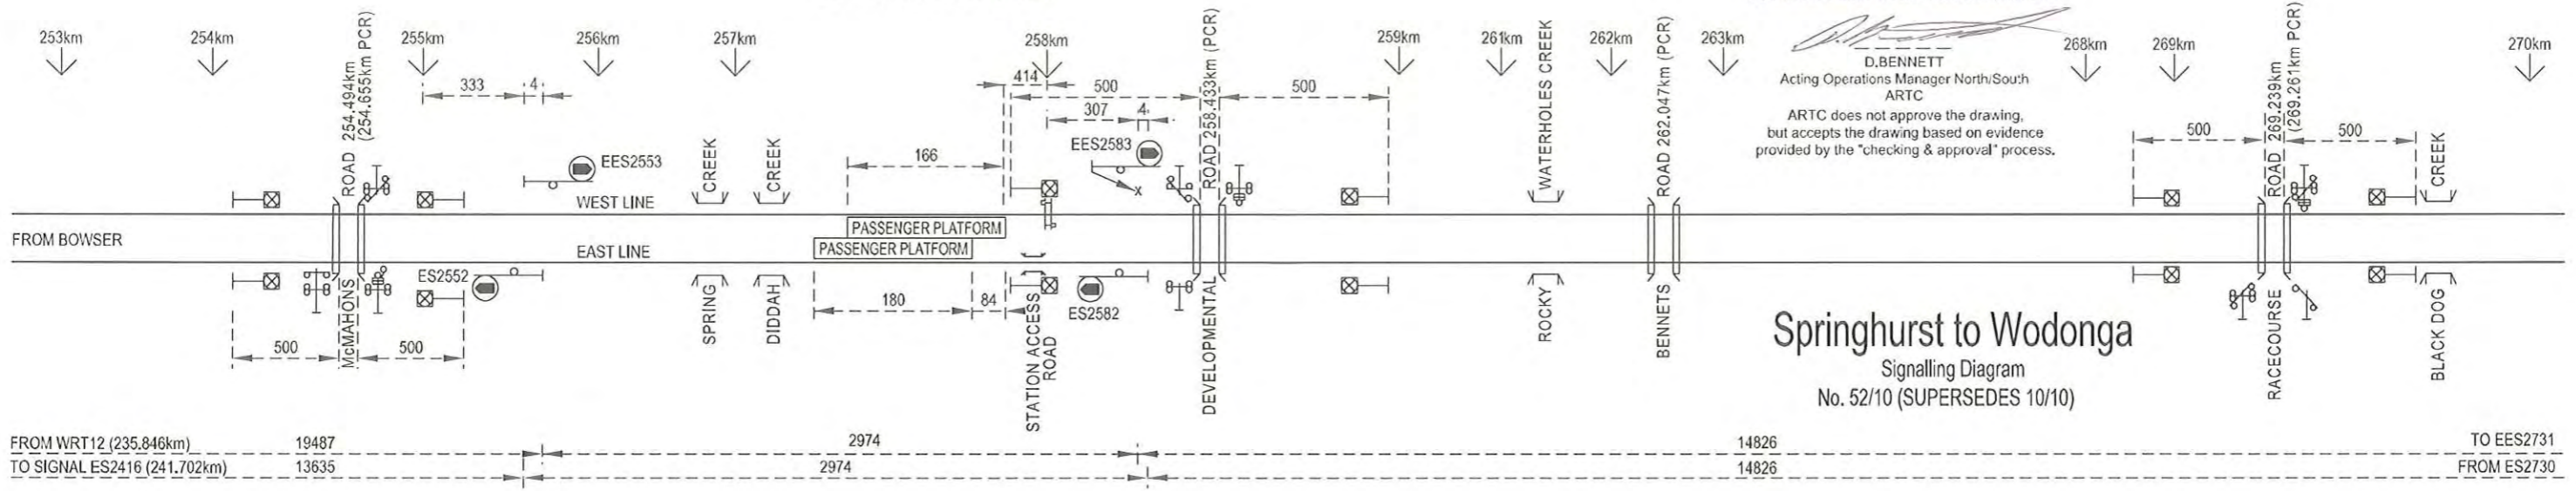


### Springhurst to Wodonga Signalling Diagram No. 52/10 (SUPERSEDES 10/10)

### CHILTERN

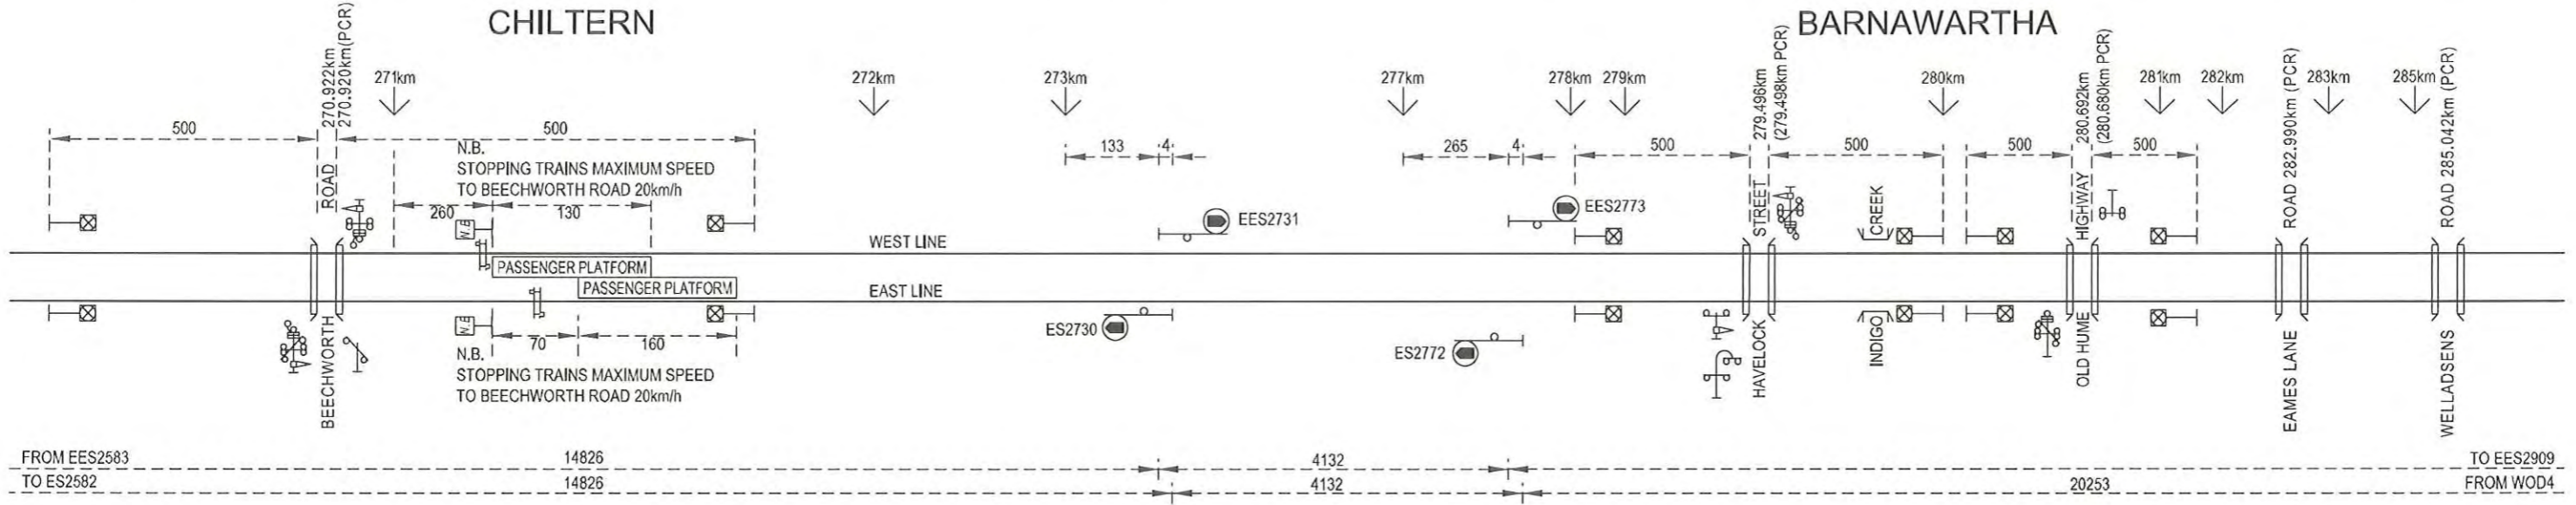

### WODONGA WEST

### WODONGA

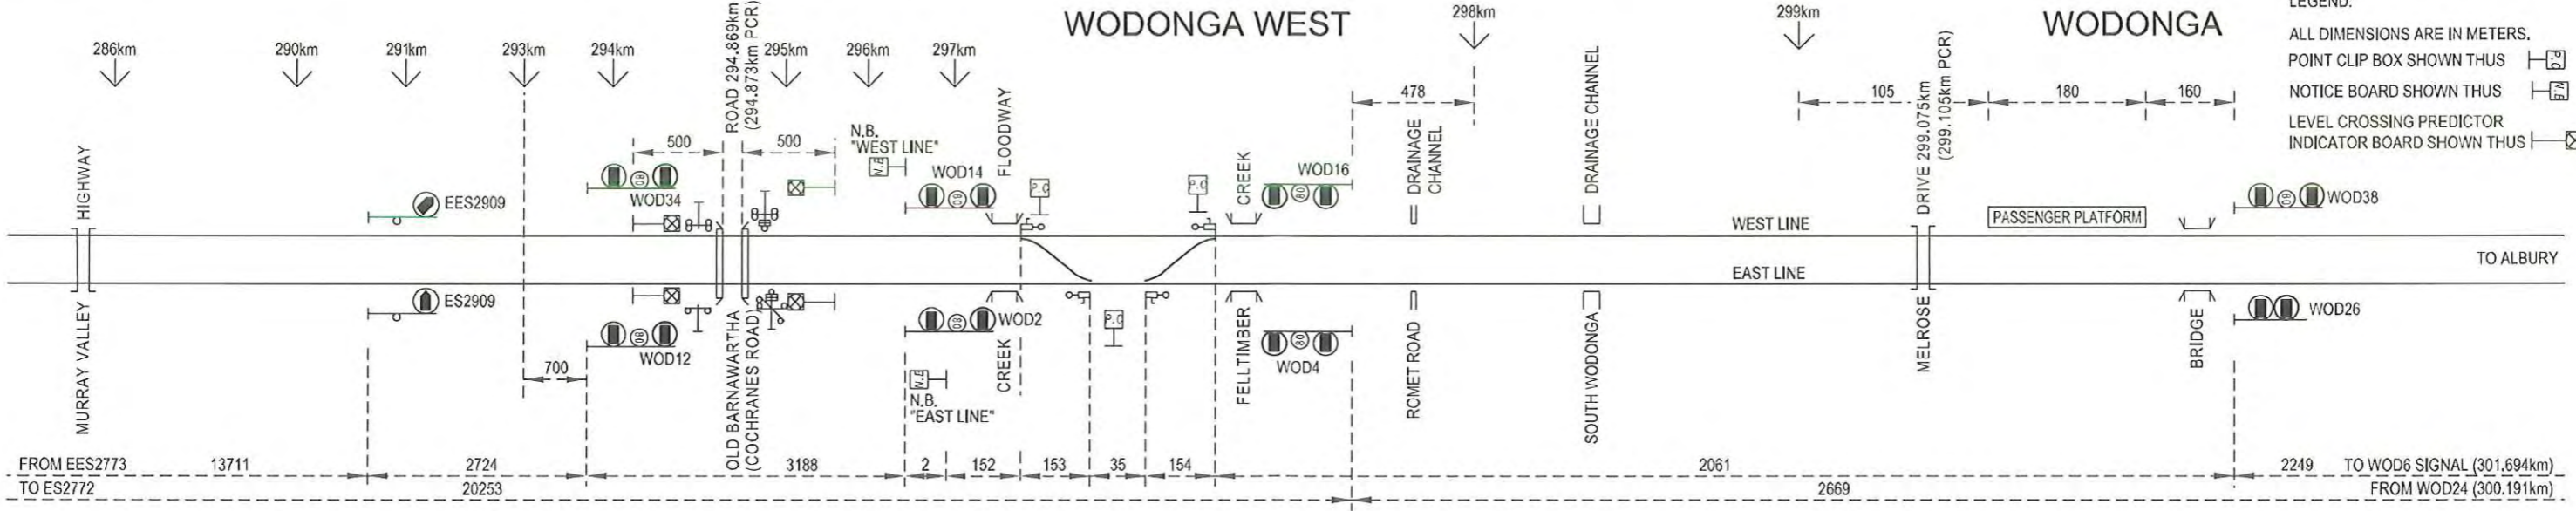

LEGEND:  
 ALL DIMENSIONS ARE IN METERS.  
 POINT CLIP BOX SHOWN THUS   
 NOTICE BOARD SHOWN THUS   
 LEVEL CROSSING PREDICTOR INDICATOR BOARD SHOWN THUS