


FOR CONTINUATION REFER NAGAMBIE TO TOOLAMBA SIGNALLING DIAGRAM


REFER ABOVE FOR CONTINUATION

REFER BELOW FOR CONTINUATION

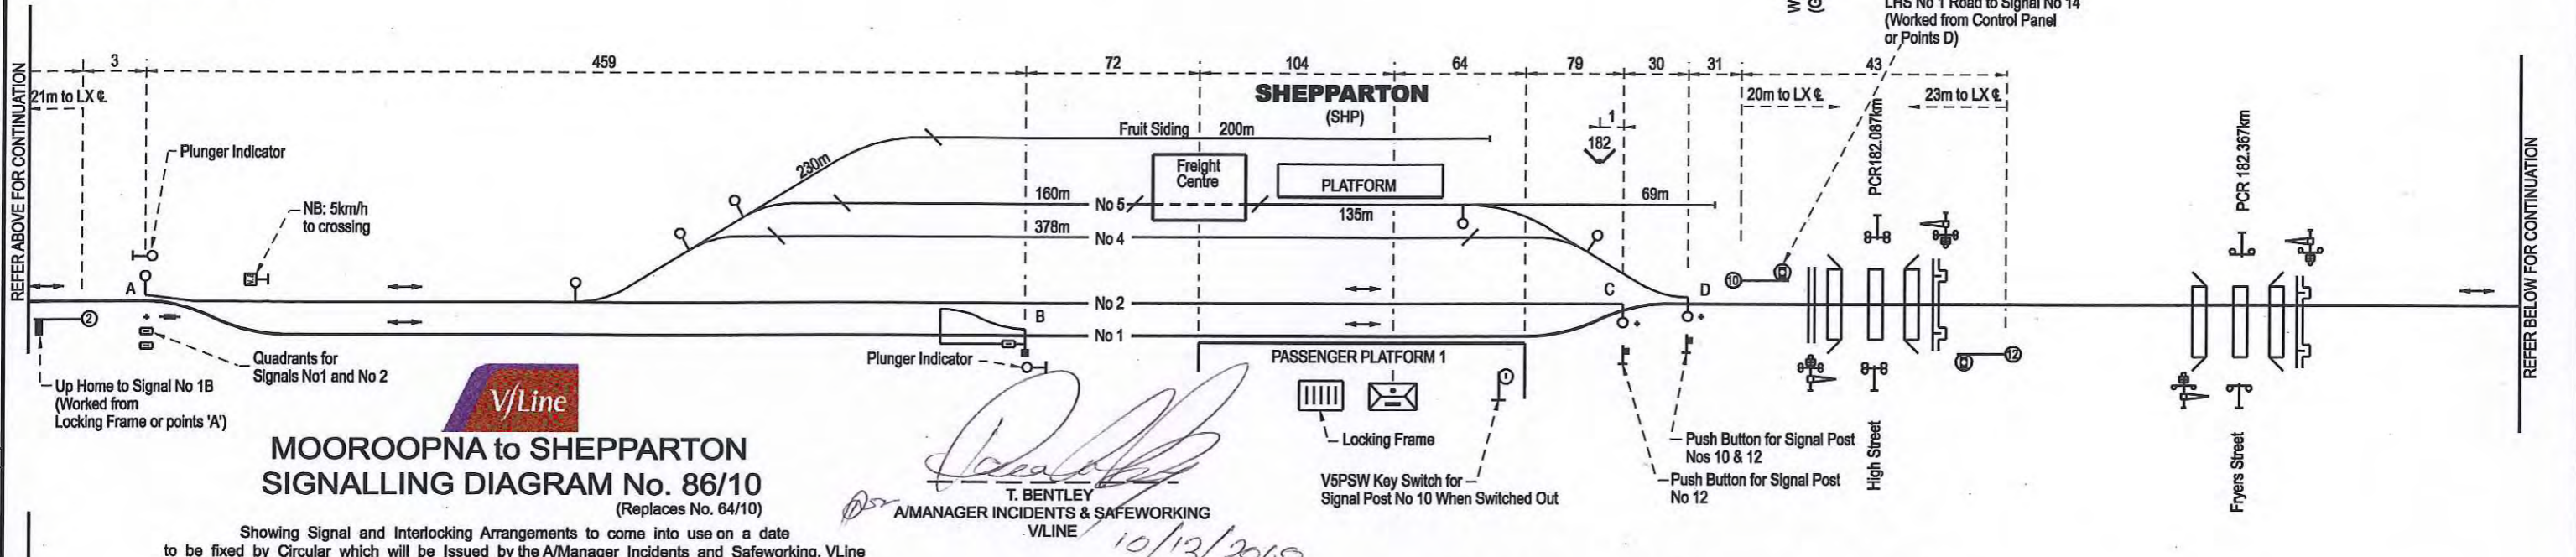

REFER ABOVE FOR CONTINUATION

REFER BELOW FOR CONTINUATION

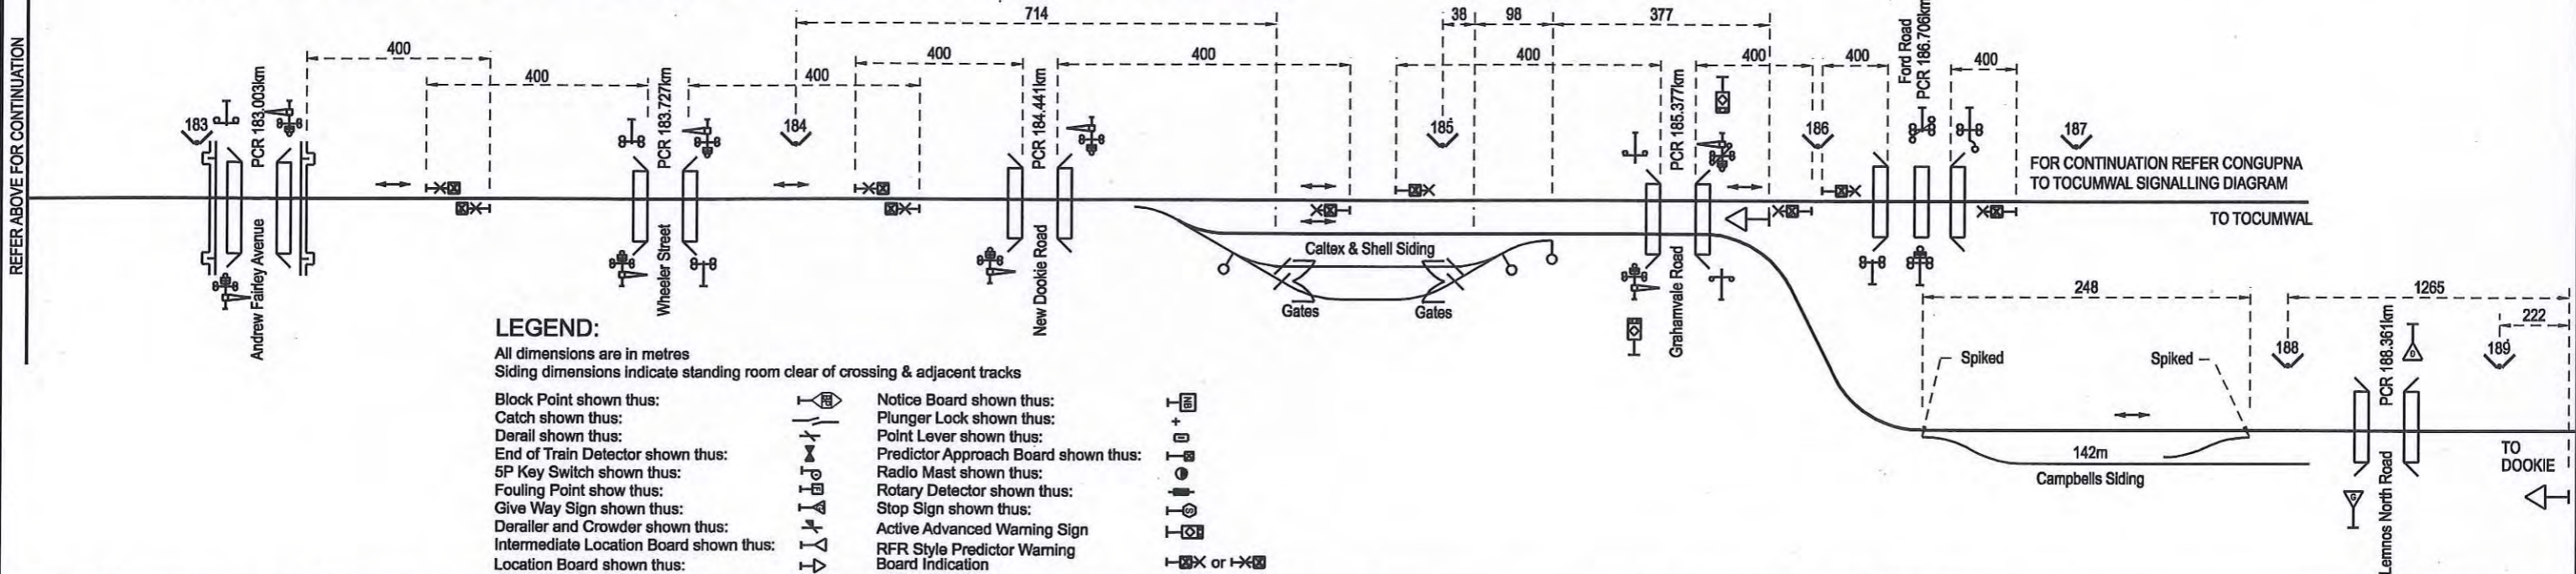

LEGEND:

- All dimensions are in metres
- Siding dimensions indicate standing room clear of crossing & adjacent tracks
- Block Point shown thus: [Symbol]
- Catch shown thus: [Symbol]
- Derailed shown thus: [Symbol]
- End of Train Detector shown thus: [Symbol]
- 5P Key Switch shown thus: [Symbol]
- Fouling Point shown thus: [Symbol]
- Give Way Sign shown thus: [Symbol]
- Derailer and Crowder shown thus: [Symbol]
- Intermediate Location Board shown thus: [Symbol]
- Location Board shown thus: [Symbol]
- Notice Board shown thus: [Symbol]
- Plunger Lock shown thus: [Symbol]
- Point Lever shown thus: [Symbol]
- Predictor Approach Board shown thus: [Symbol]
- Radio Mast shown thus: [Symbol]
- Rotary Detector shown thus: [Symbol]
- Stop Sign shown thus: [Symbol]
- Active Advanced Warning Sign [Symbol]
- RFR Style Predictor Warning Board Indication [Symbol]