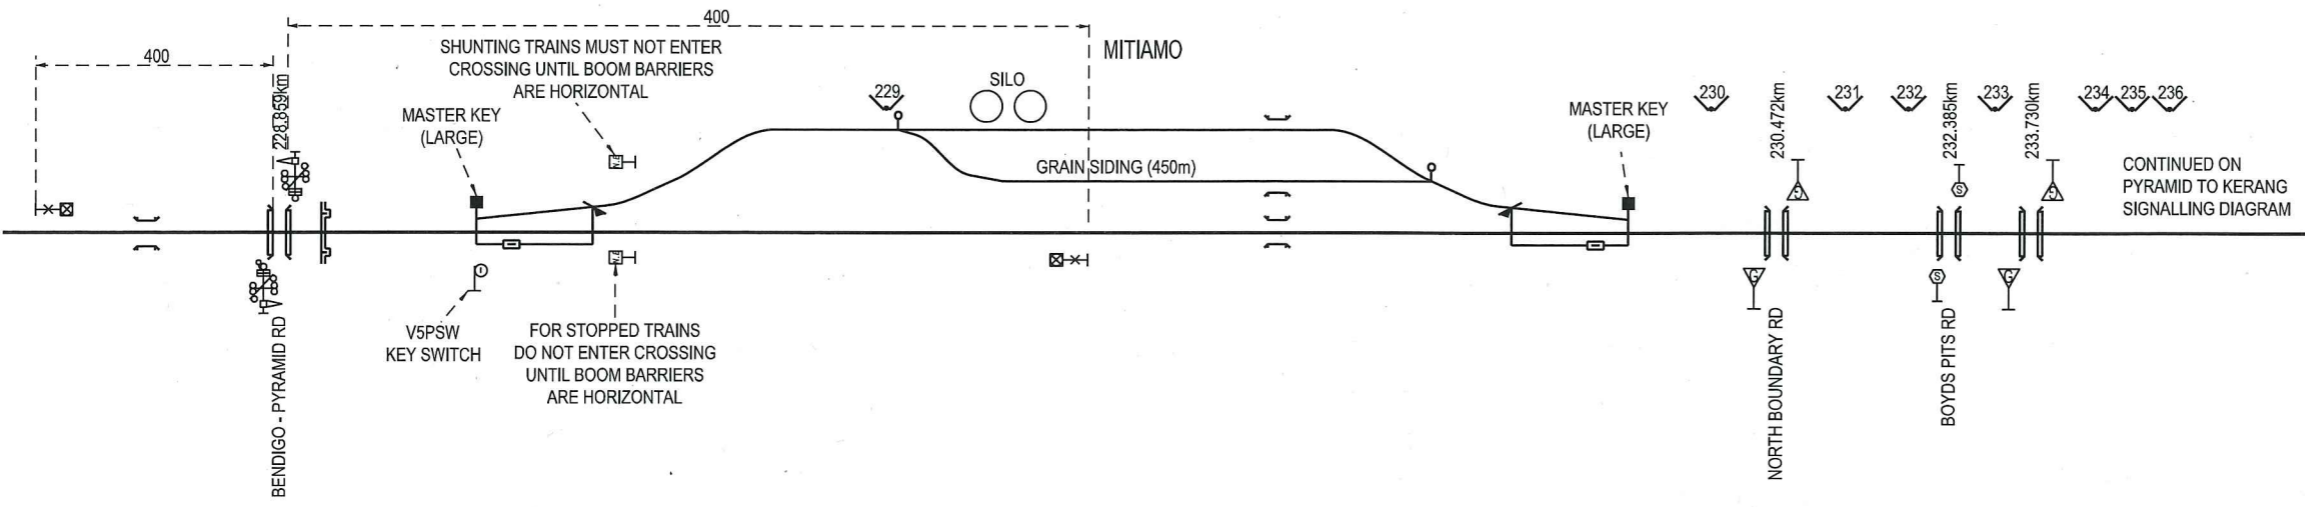


 

 



TANDARRA TO MITIAMO
SIGNALLING DIAGRAM No: 132/14
 (SUPERSEDES 106/13)

Showing Signal and Interlocking Arrangements to come into use on a date which will be issued by the Manager Compliance and Safeworking.

[Signature]
 RUPERT CAPPER
 MANAGER COMPLIANCE AND SAFEWORKING
 11TH MAY 2015



- NOTE:**
 All dimensions in metres.
 Siding dimensions indicate standing room clear of crossing and adjacent tracks
 Scotch Block shown thus. 
 Catch shown thus. 
 Notice Board shown thus. 
 Lever shown thus. 
 Derail shown thus. 
 Derail and Crowder shown thus. 
 5P Key Switch shown thus. 