


CONTINUED ON
RAVENSWOOD TO
GOLDEN SQUARE
SIGNALLING DIAGRAM



BENDIGO
SIGNALLING DIAGRAM No: 34/16
(SUPERSEDES 104/12)

Showing Signal and Interlocking Arrangements to come into use on a date which will be fixed by Circular which will be issued by the Manager Compliance and Safeworking.

R. Capper
R. CAPPER
MANAGER COMPLIANCE AND SAFEWORKING
25TH OCTOBER 2016

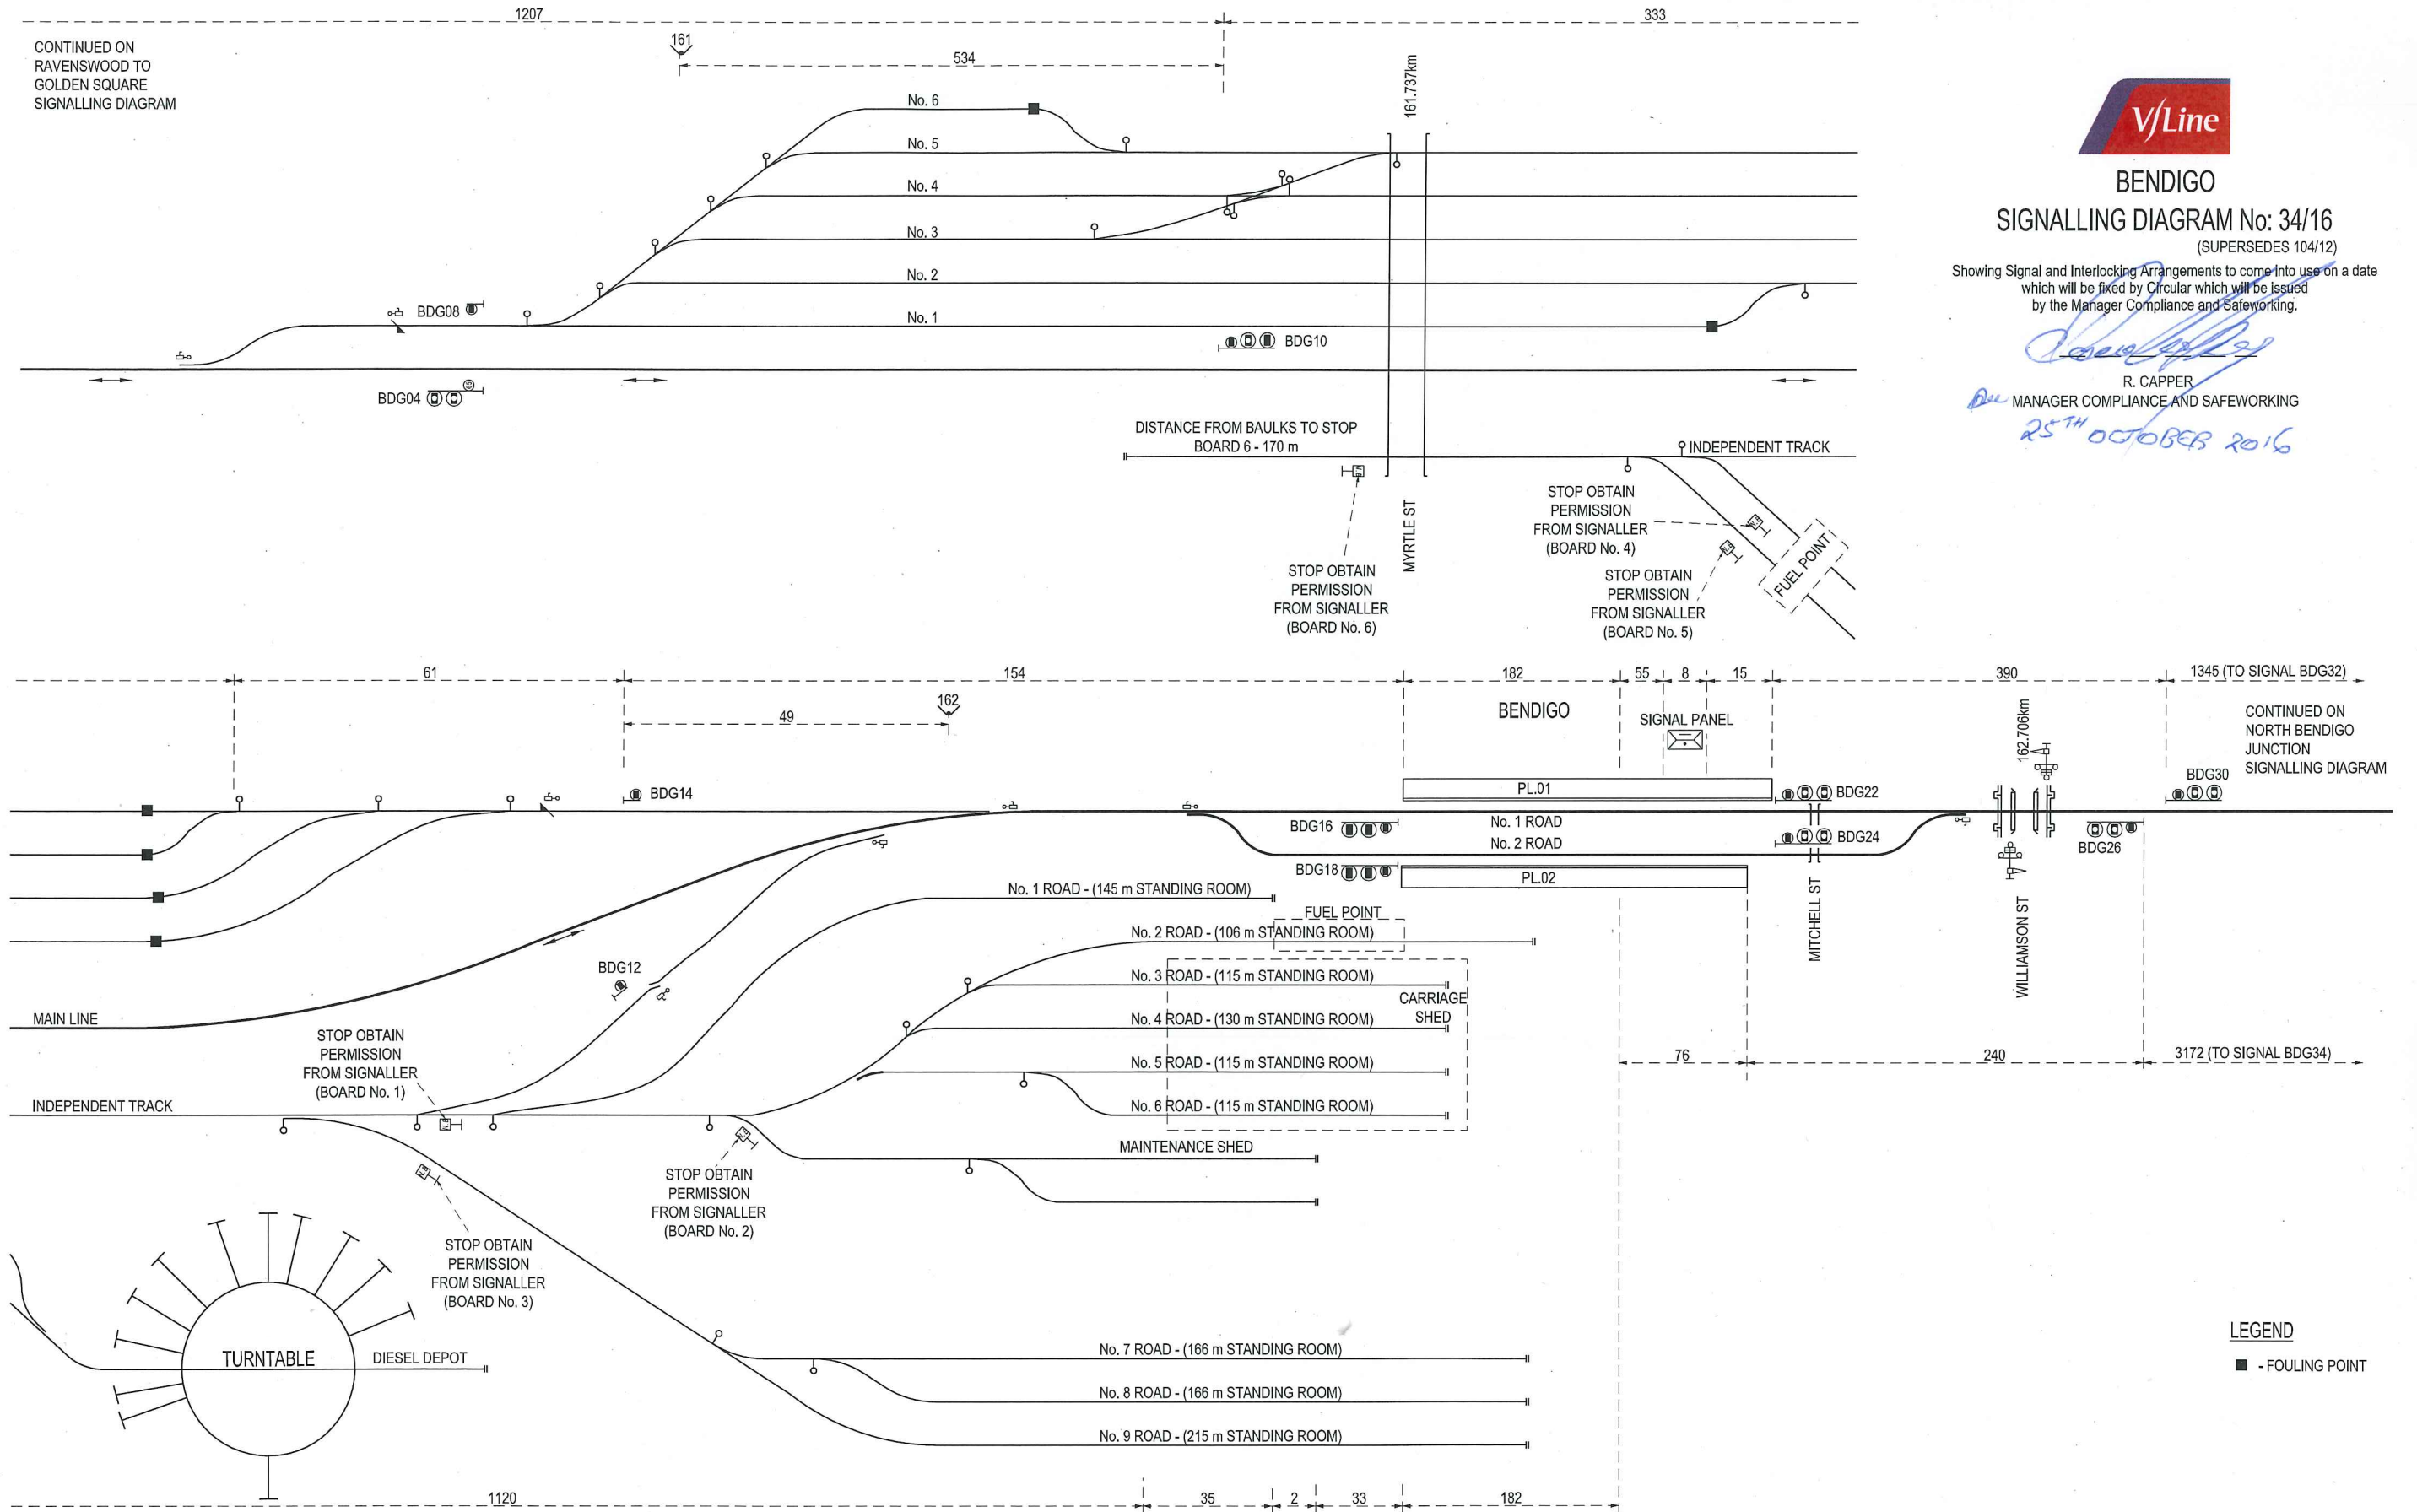

LEGEND
■ - FOULING POINT