


CONTINUED ON
RAVENSWOOD TO
GOLDEN SQUARE
SIGNALLING DIAGRAM



BENDIGO
SIGNALLING DIAGRAM No: 72/11
(SUPERSEDES 22/06)

Showing Signal and Interlocking Arrangements to come into use on a date which will be issued by the Manager Systems and Safeworking.

[Signature]
R. CAPPER
MANAGER SYSTEMS AND SAFEWORING
21/04/2011

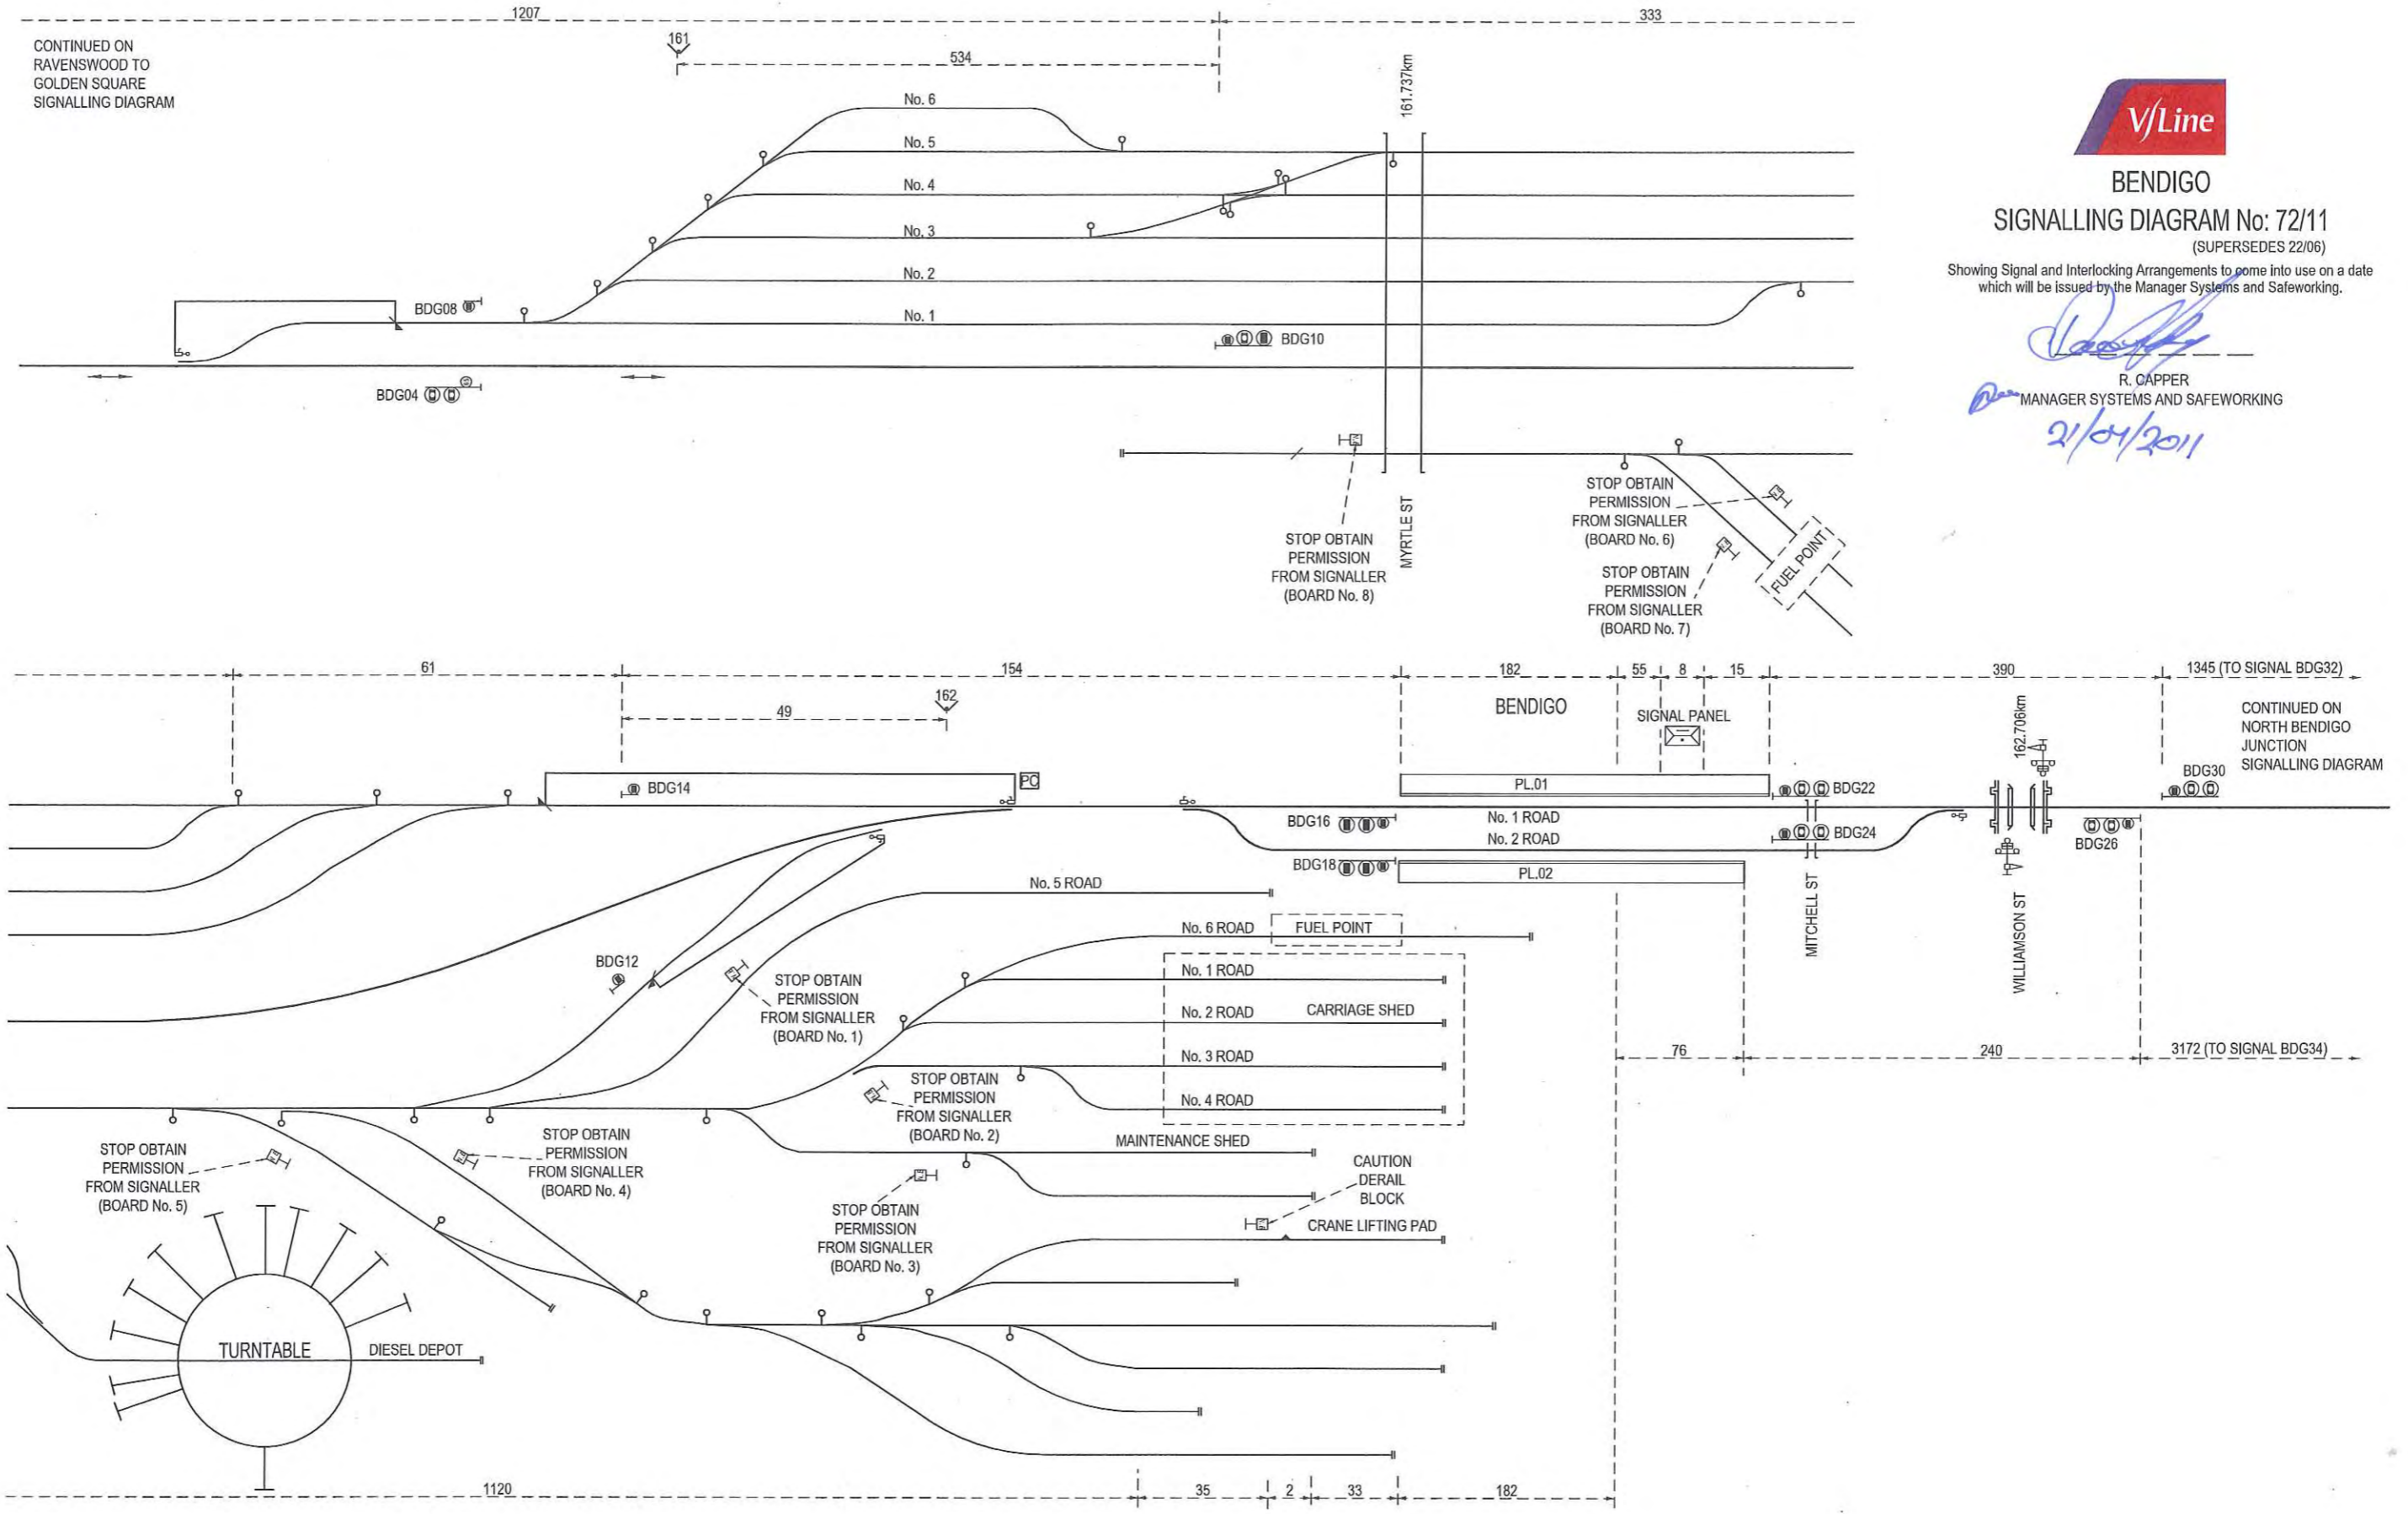

CONTINUED ON
NORTH BENDIGO
JUNCTION
SIGNALLING DIAGRAM