


WATERGARDENS - CLARKEFIELD SIGNALLING DIAGRAM No. 92/11

(Replaces No. 118/08)

Showing Signal and Interlocking Arrangements to come into use on a date
to be fixed by circular which will be issued by the Manager Safeworking and Signalling

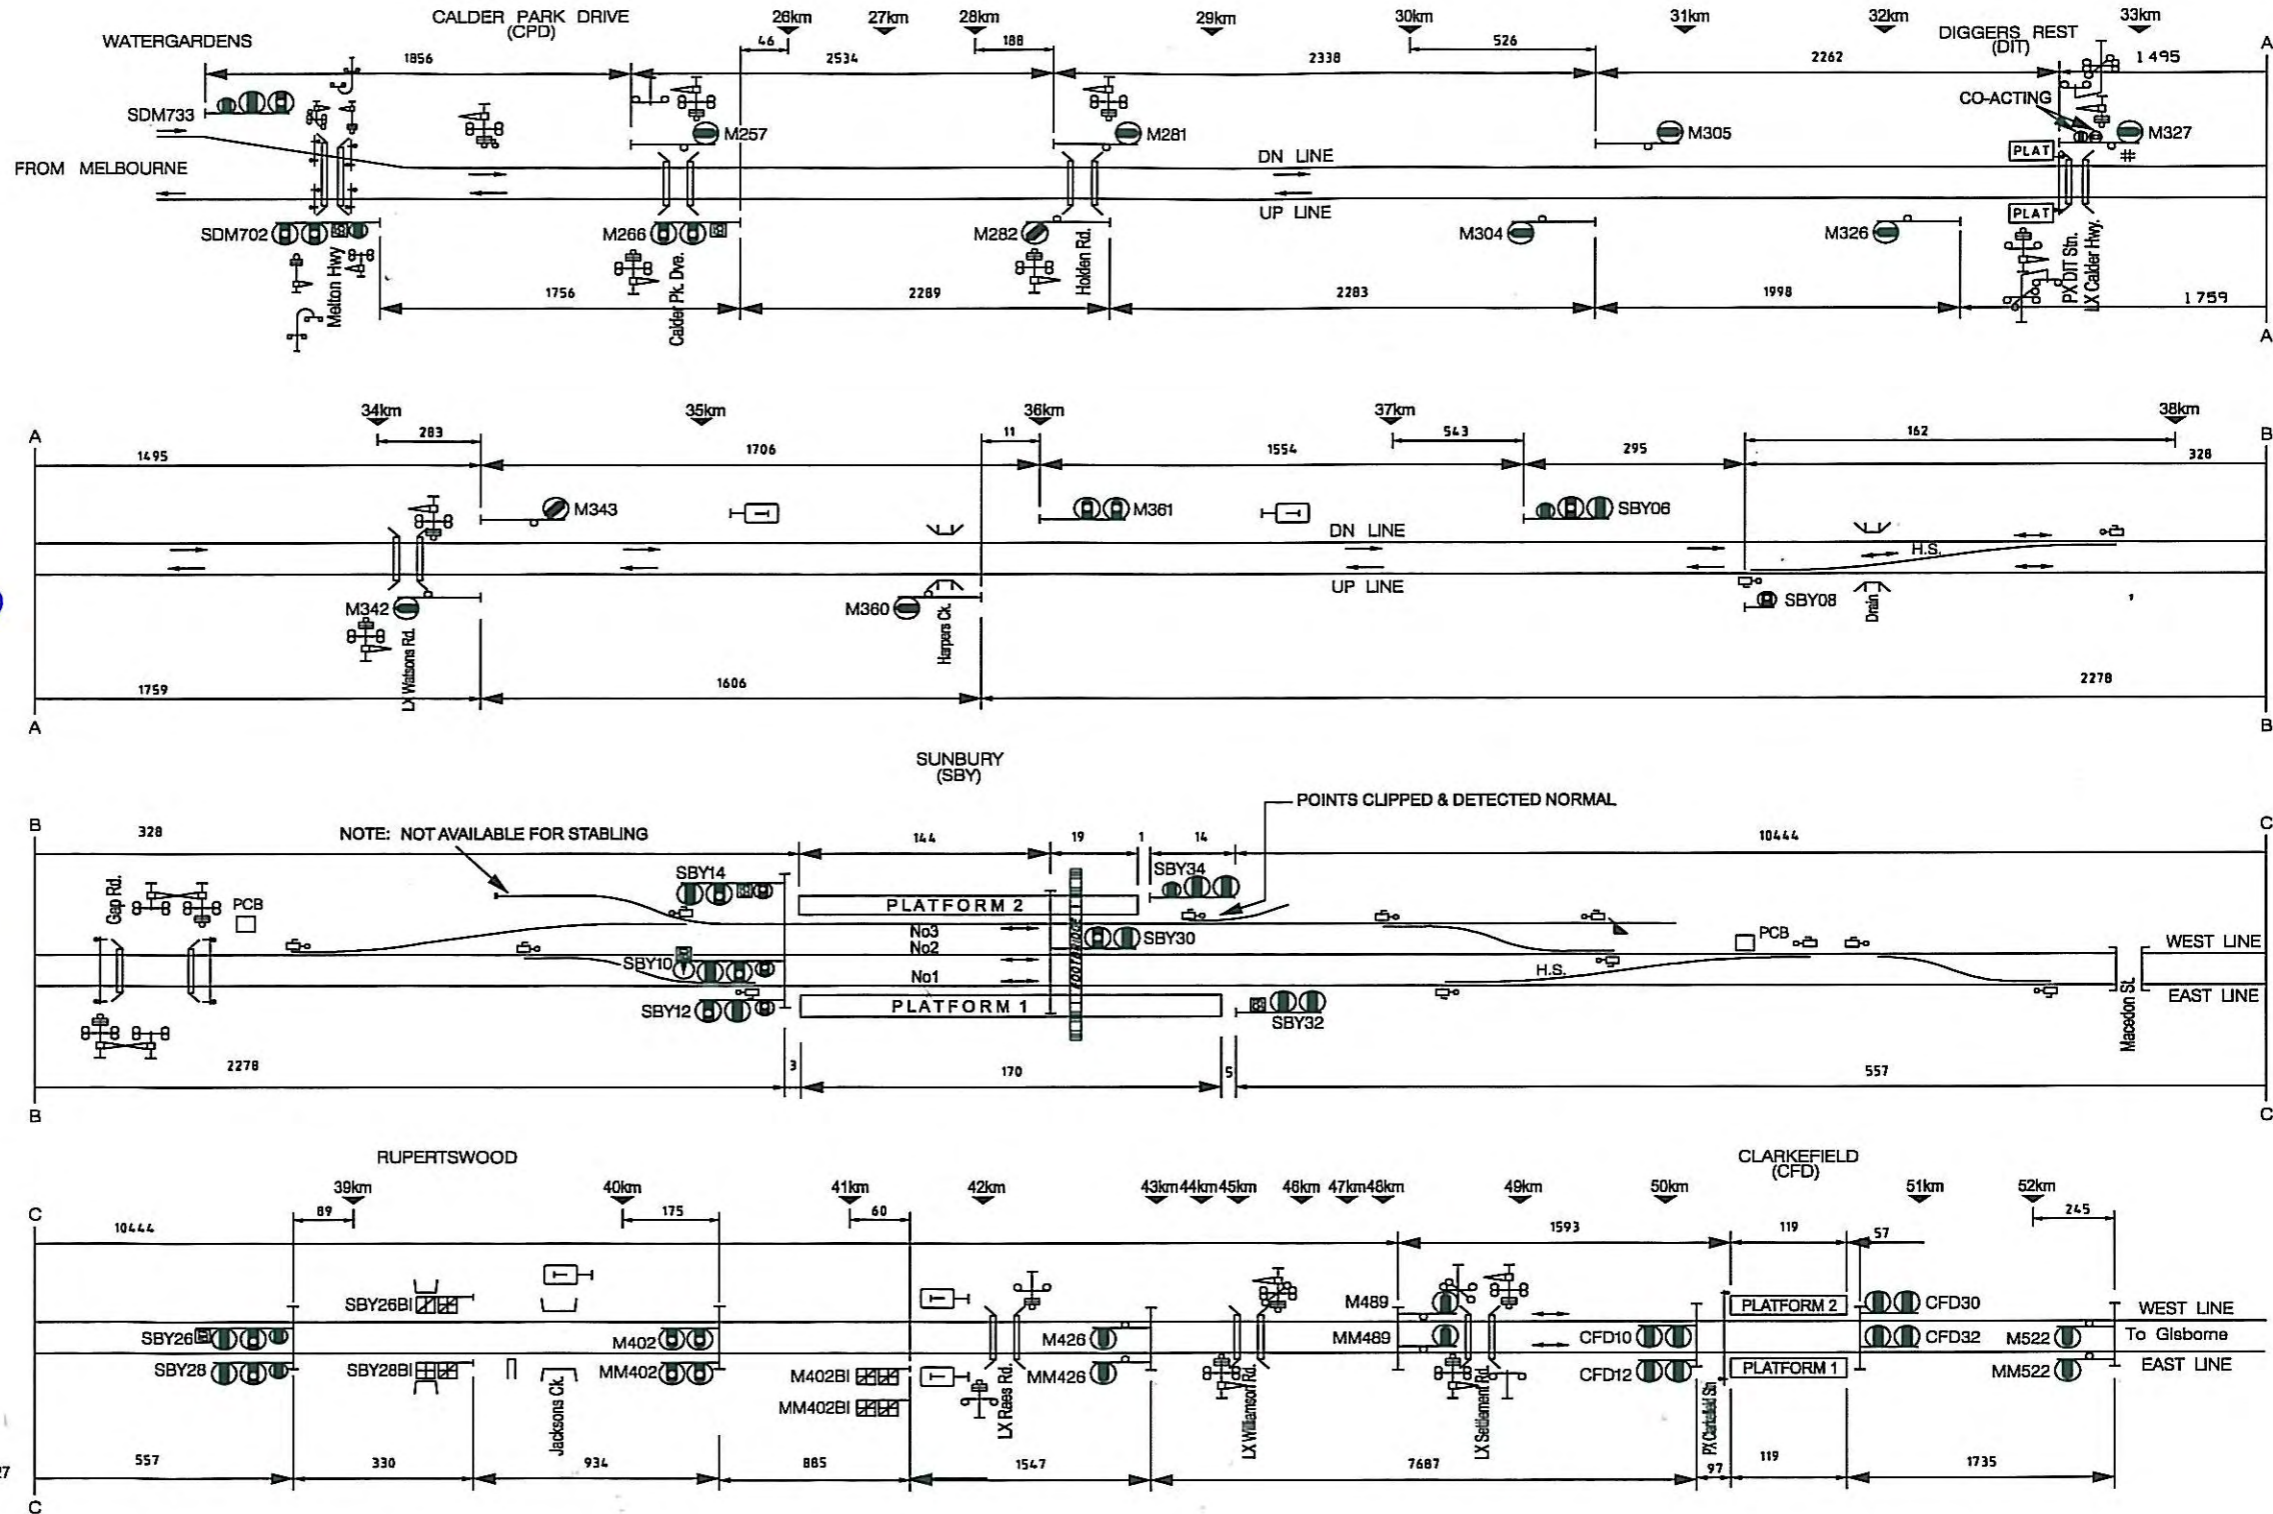

M METRO
Bill Uren
04/07/2011

BILL UREN:
Manager Safeworking & Signalling
Metro



R. Capper
6/7/11

R. CAPPER:
Manager Systems & Safeworking
VLine

LEGEND FOR SYMBOLS SHOWN	
DUAL CONTROL POINT MACHINE	
DERAIL & WHEEL CROWDER	
LEVEL CROSSING	
PEDESTRIAN CROSSING	
BANNER INDICATOR	
POINT CLIP BOX	PCB
TIMING SECTION INDICATOR	

NOTES: ALL DIMENSIONS SHOWN IN METRES
V5PSW KEY SWITCH FOR SIGNAL M327