
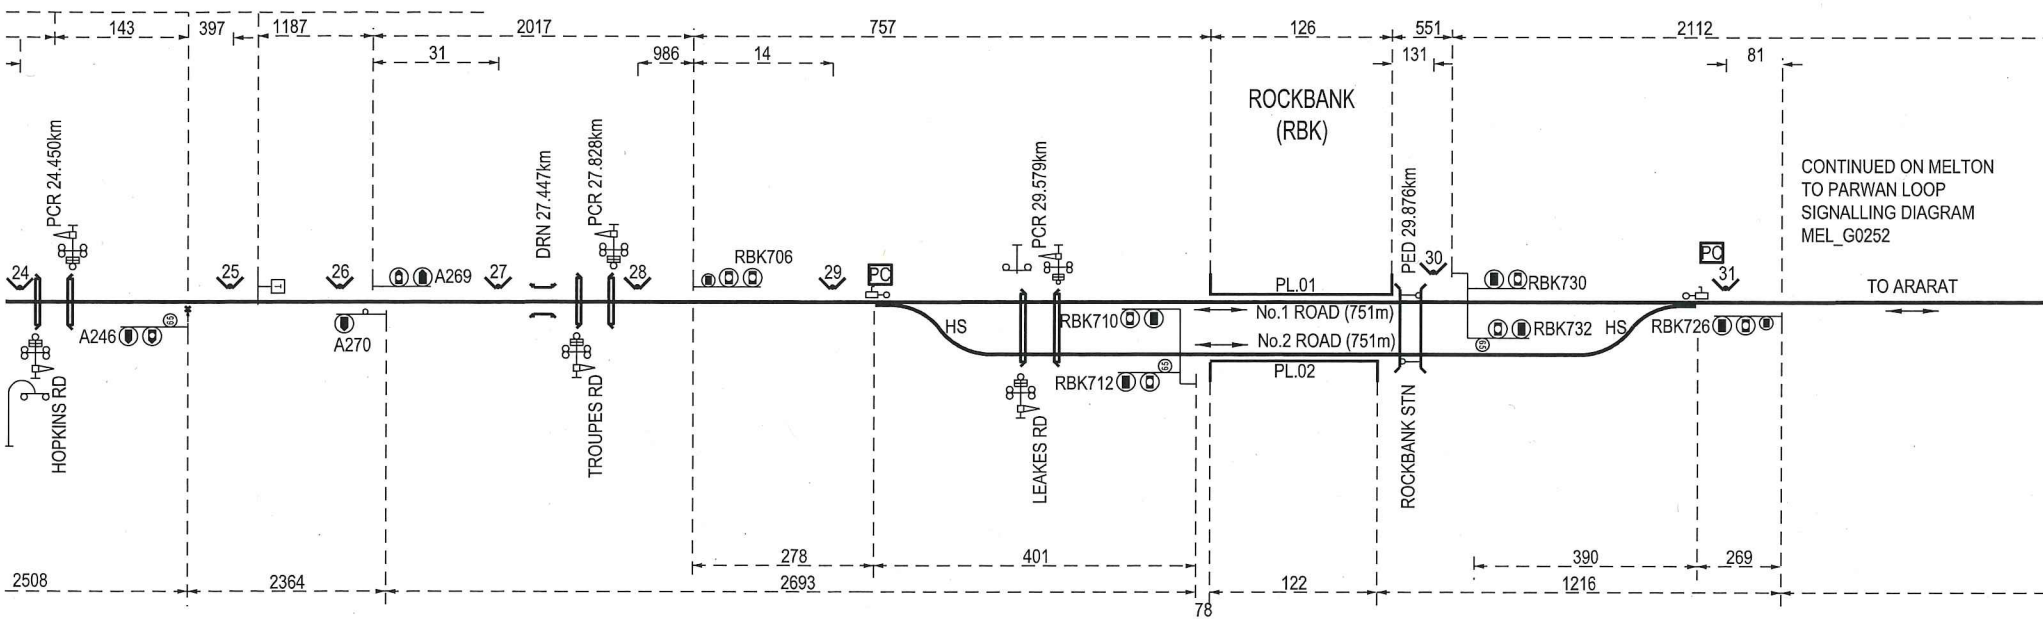
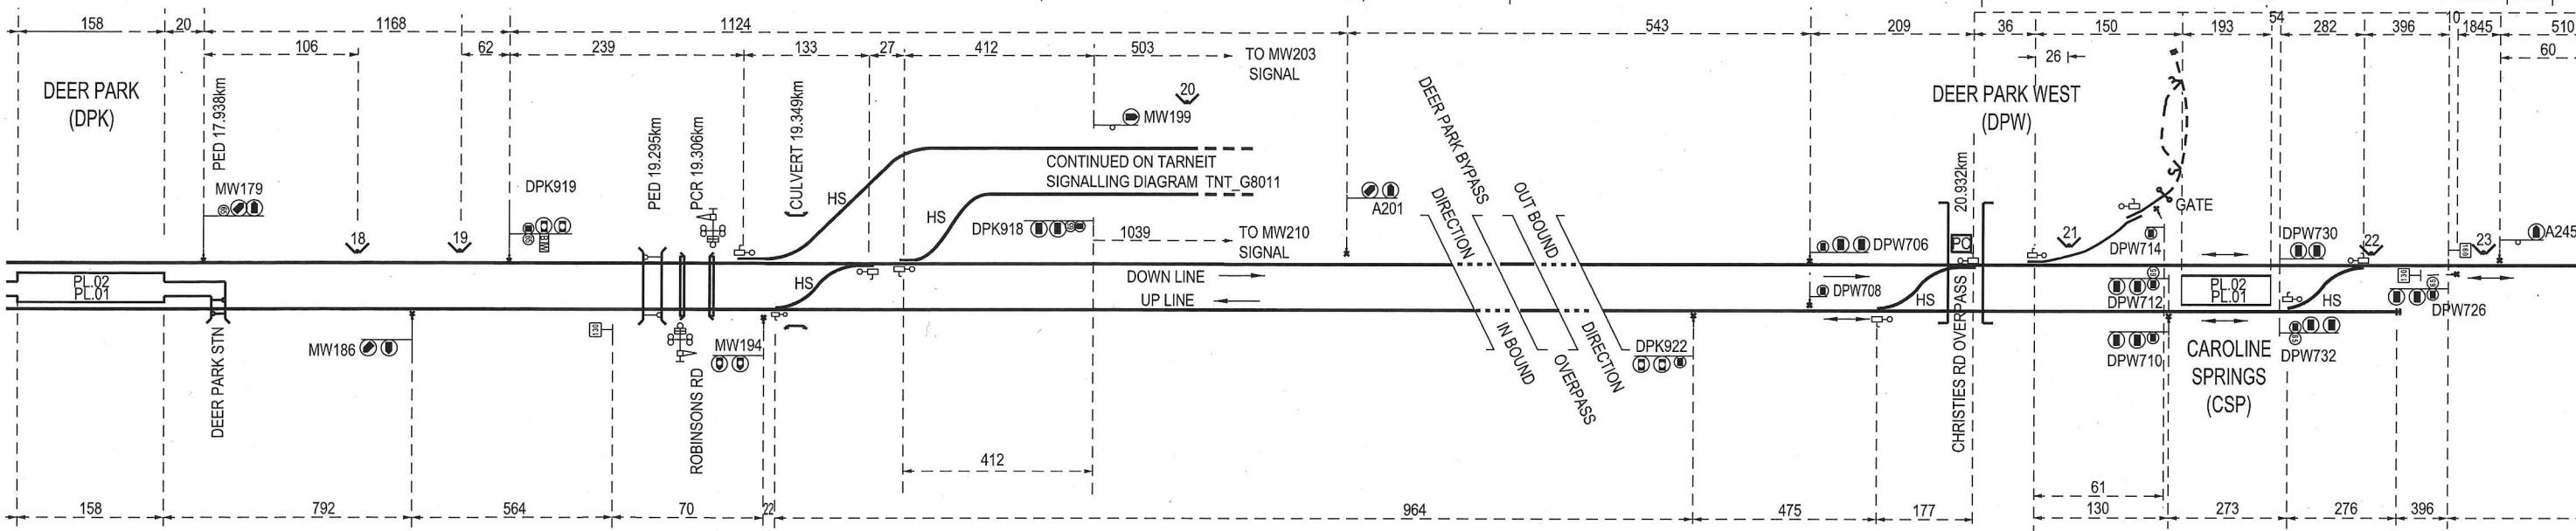


CONTINUED ON SUNSHINE  
SIGNALLING DIAGRAM SUN\_G0101  
TO SUN917 SIGNAL

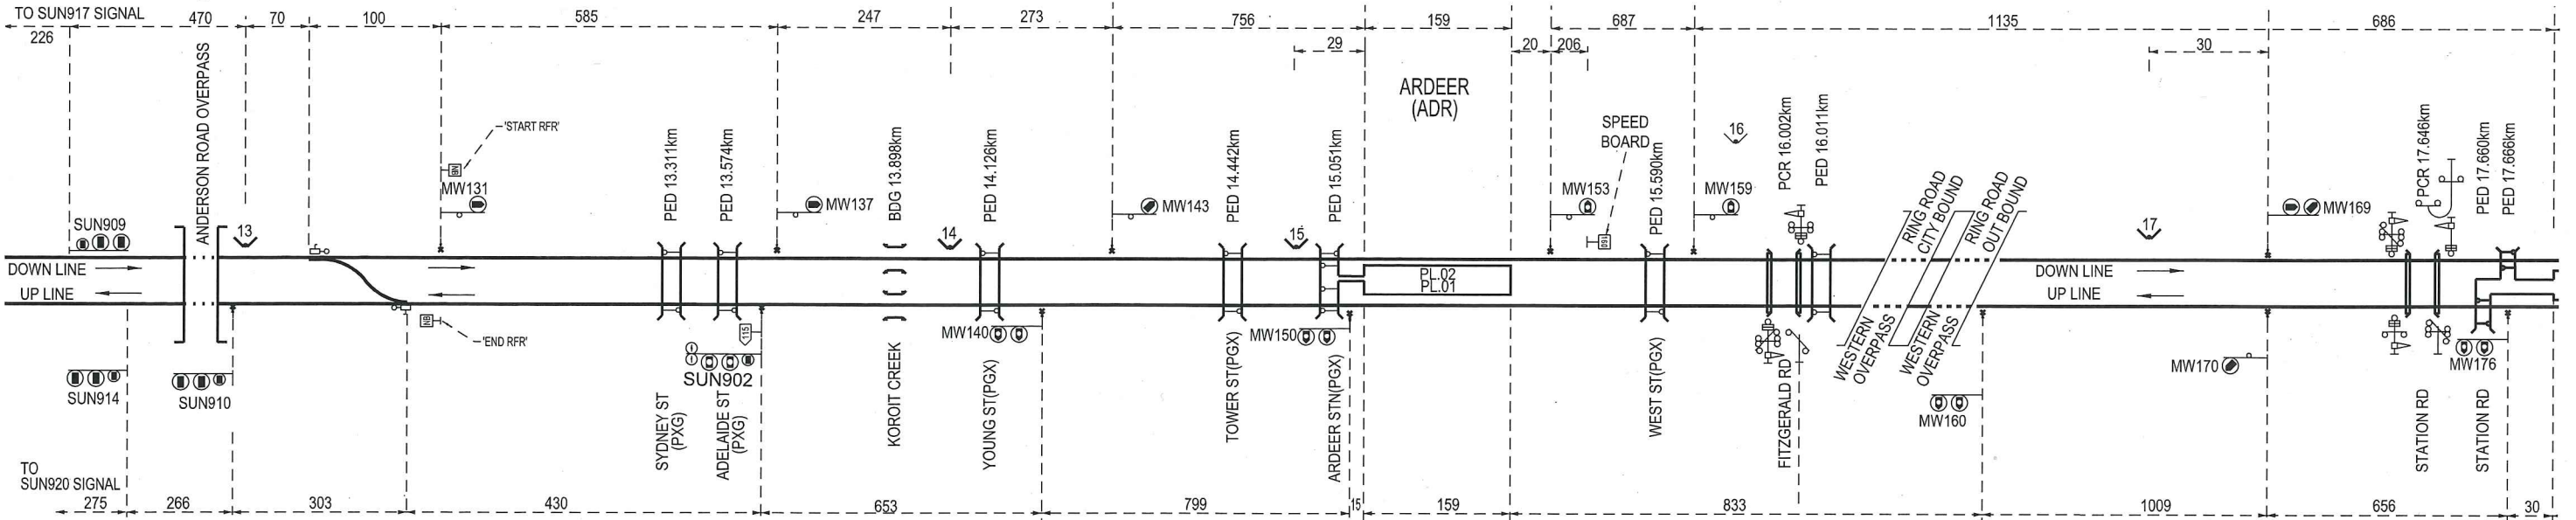

**ARDEER TO ROCKBANK  
SIGNALLING DIAGRAM No: 06/17**

(SUPERSEDES 26/15)

Showing Signal and Interlocking Arrangements to come into use on a date to be fixed by circular which will be issued by the Manager, Compliance and Safeworking V/Line.

*R. Capper*  
R. CAPPER  
Manager, Compliance and Safeworking  
V/Line

15<sup>TH</sup> JANUARY 2014

- LEGEND:
- HS HIGH SPEED POINTS
  - DERAILER AND CROWDER
  - PC POINT CLIP BOX

NOTES:  
ALL DIMENSIONS ARE IN METERS.