

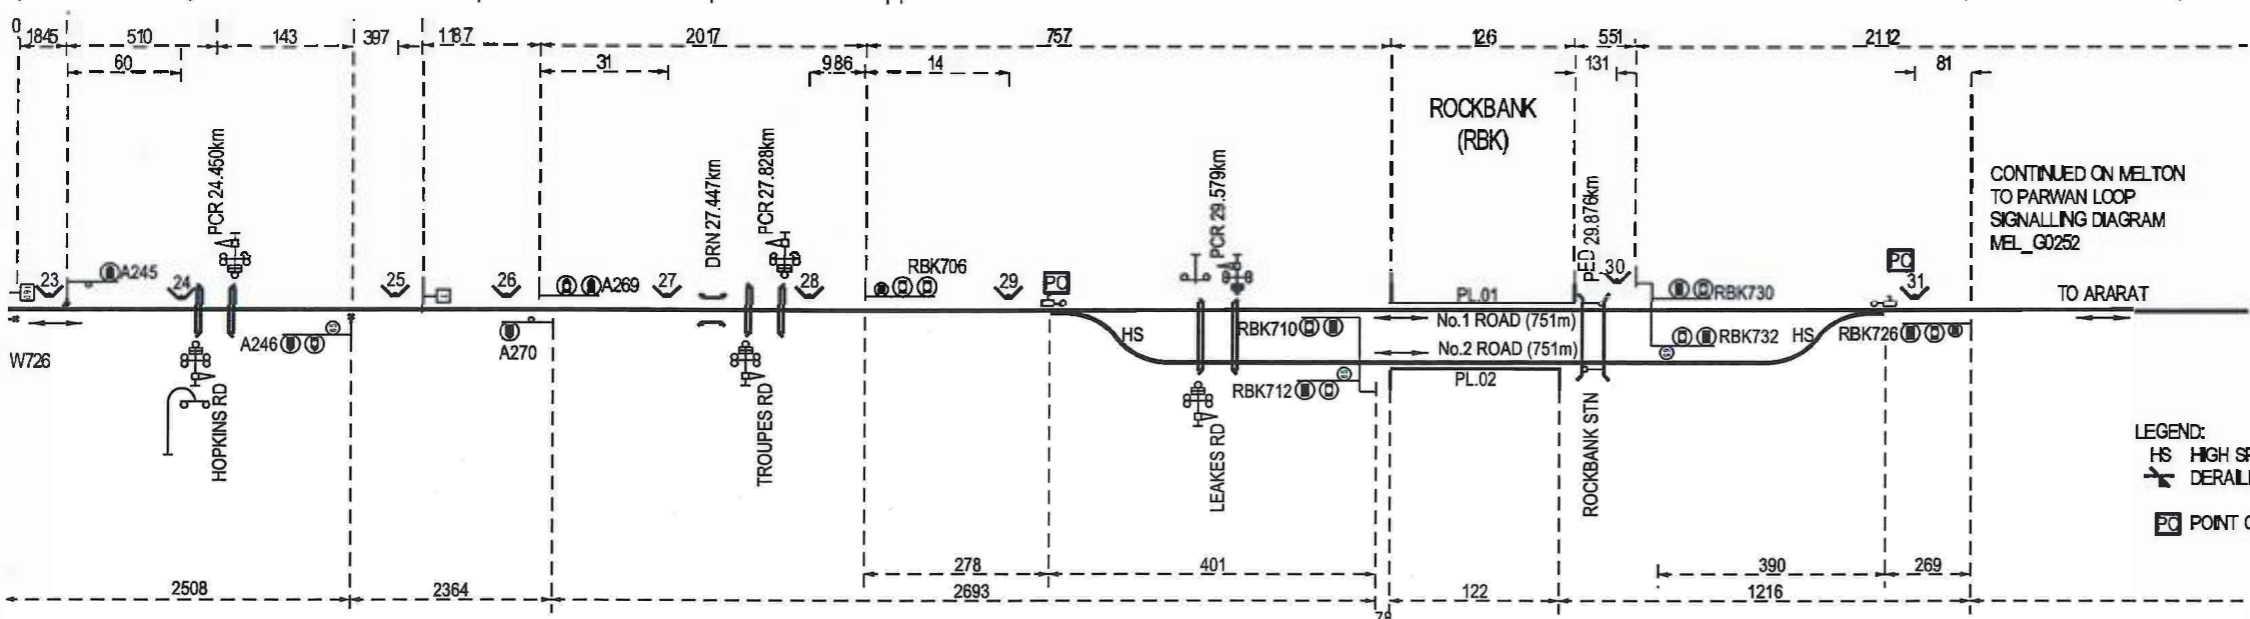


CONTINUED ON SUNSHINE
SIGNALLING DIAGRAM SUN_G0101
TO SUN917 SIGNAL

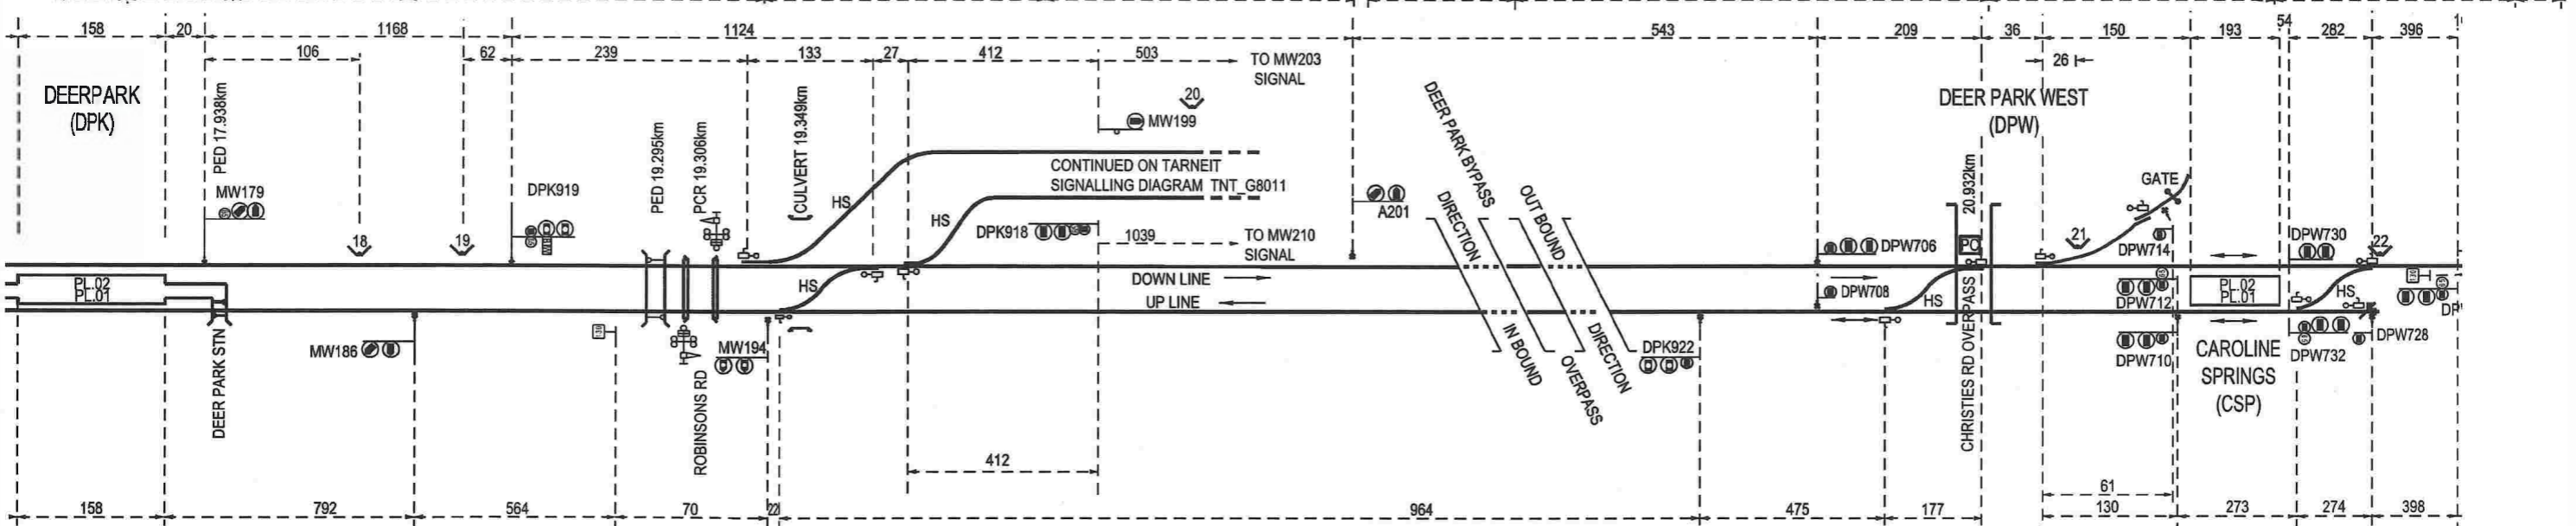

LEGEND:
 HS HIGH SPEED POINTS
 DERAILER AND CROWDER
 PC POINT CLIP BOX

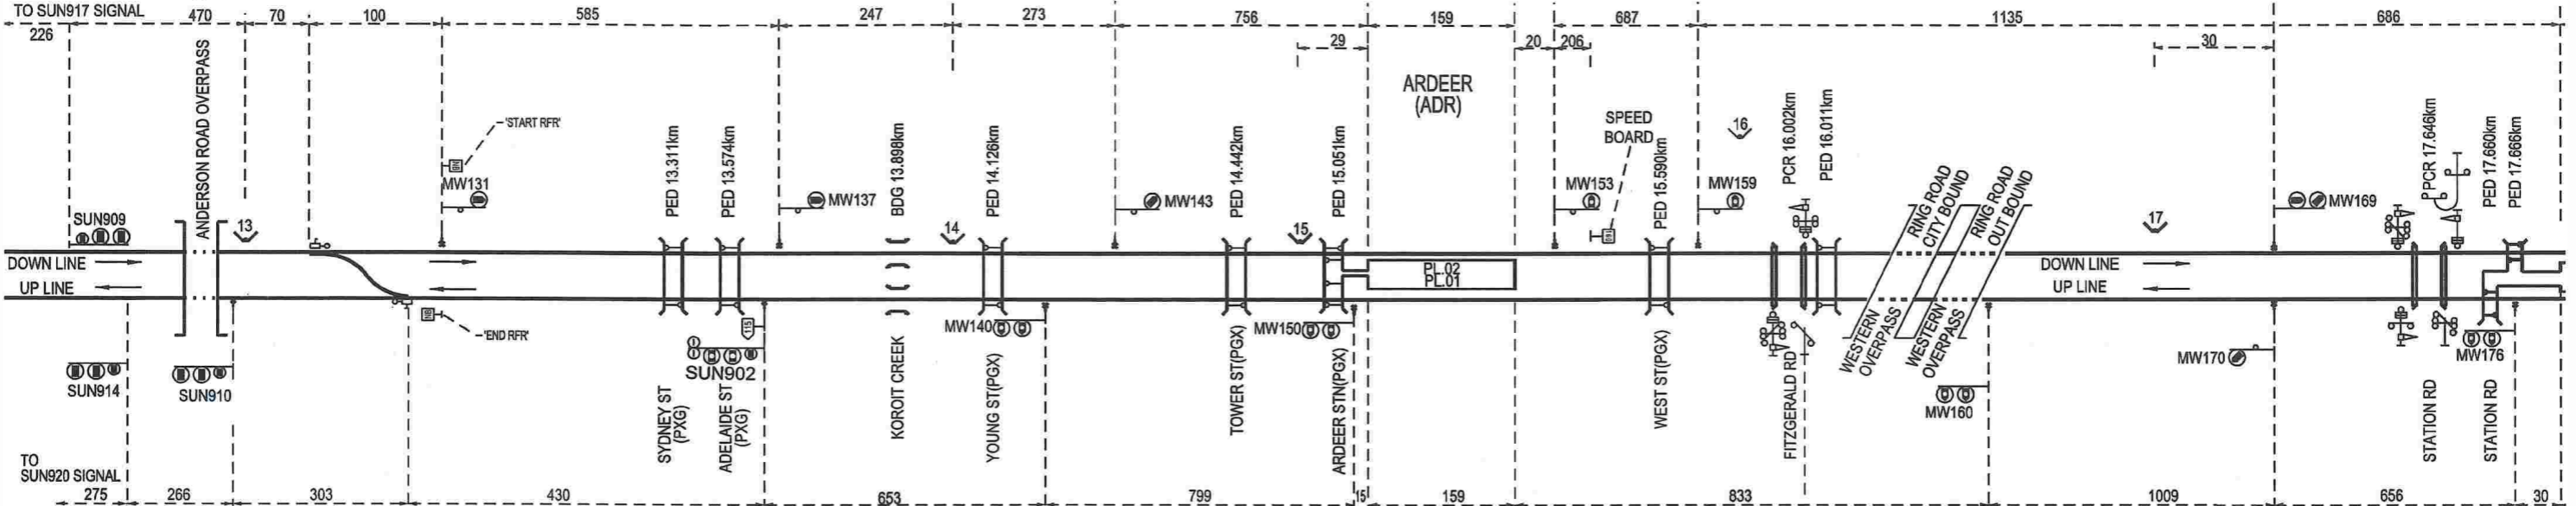

**ARDEER TO ROCKBANK
SIGNALLING DIAGRAM No: 10/17**
(SUPERSEDES 06/17)

Showing Signal and Interlocking Arrangements to come into use on a date to be fixed by circular which will be issued by the Manager, Compliance and Safeworking V/Line.

[Signature]
 R. CAPPER
 Manager, Compliance and Safeworking
 V/Line
 6TH APRIL 2014

NOTES:
 ALL DIMENSIONS ARE IN METERS.