


POMBORNEIT

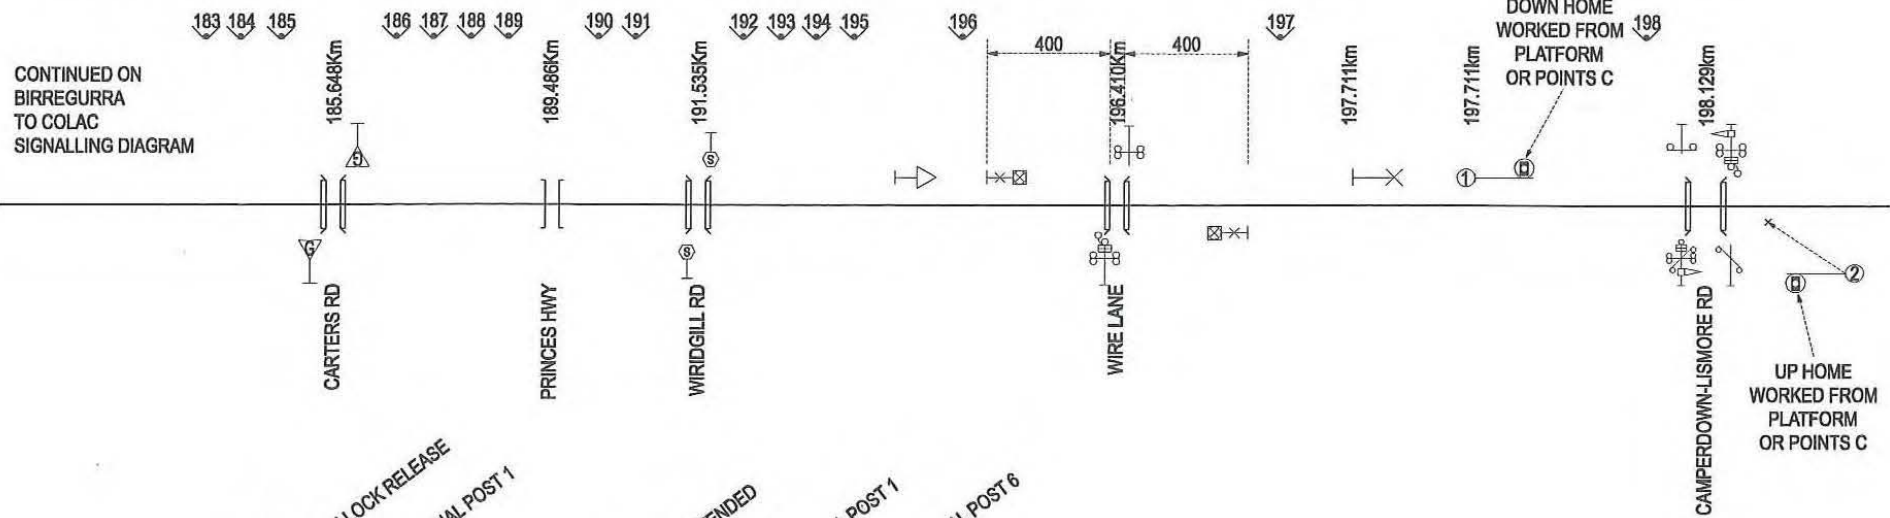

**CAMPERDOWN TO TERANG  
SIGNALLING DIAGRAM No: 101/11**


Showing Signal and Interlocking Arrangements to come into use on a date which will be issued by the Manager Systems and Safeworking

*[Signature]*

R. CAPPER  
MANAGER SYSTEMS AND SAFWORKING

23/08/2011


V5P KEYSWITCH FOR BOOM BARRIERS  
V5P KEYSWITCH & INDICATIONS FOR SWITCH LOCK RELEASE  
V5P KEYSWITCH & INDICATIONS FOR SIGNAL POST 1  
V5P KEYSWITCH FOR SIGNAL POST 2  
V5P KEYSWITCH FOR ATTENDED - UNATTENDED  
V5P KEYSWITCH FOR SIGNAL POST 2  
V5P KEYSWITCH & INDICATIONS FOR SIGNAL POST 1  
V5P KEYSWITCH FOR SIGNAL POST 5  
V5P KEYSWITCH FOR SIGNAL POST 6

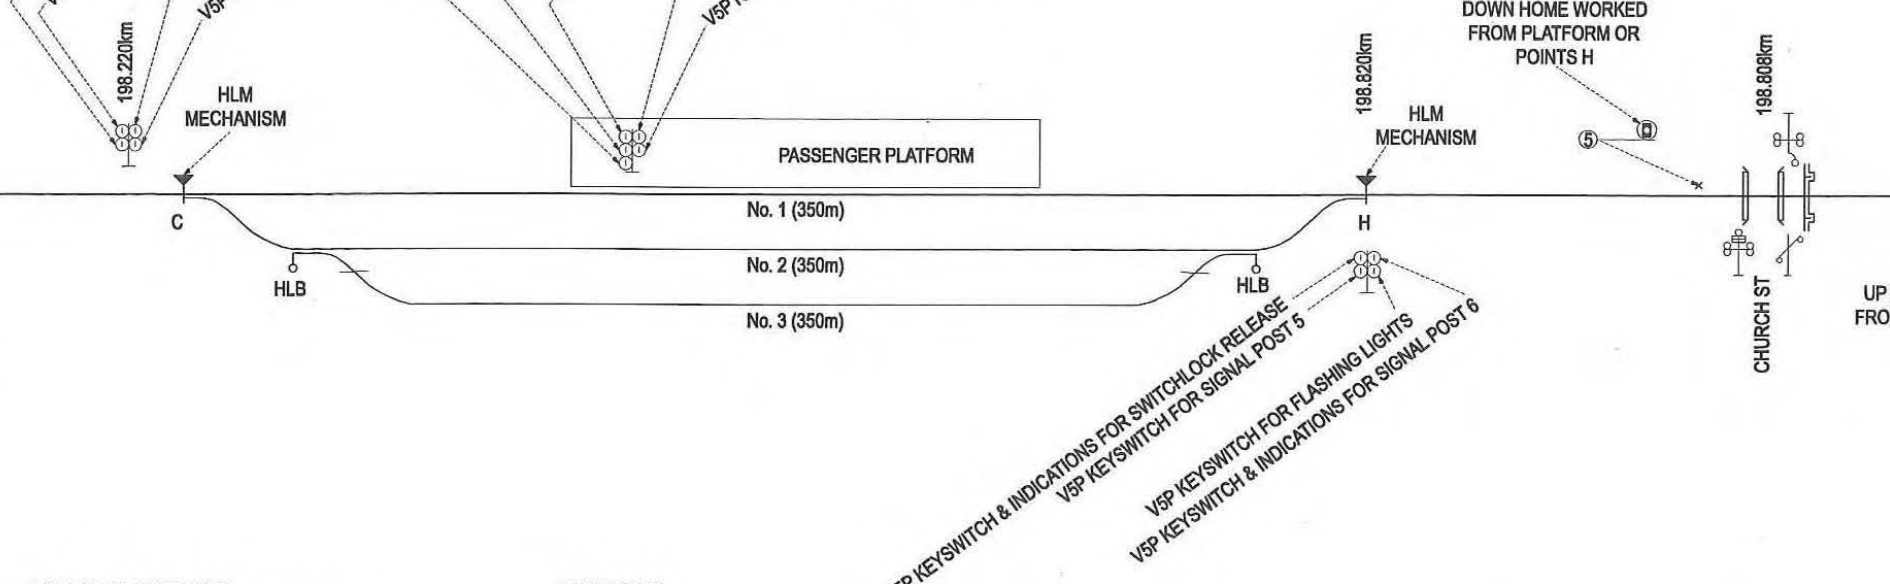

TIMBOON JUNCTION

BOORCAN

TERANG

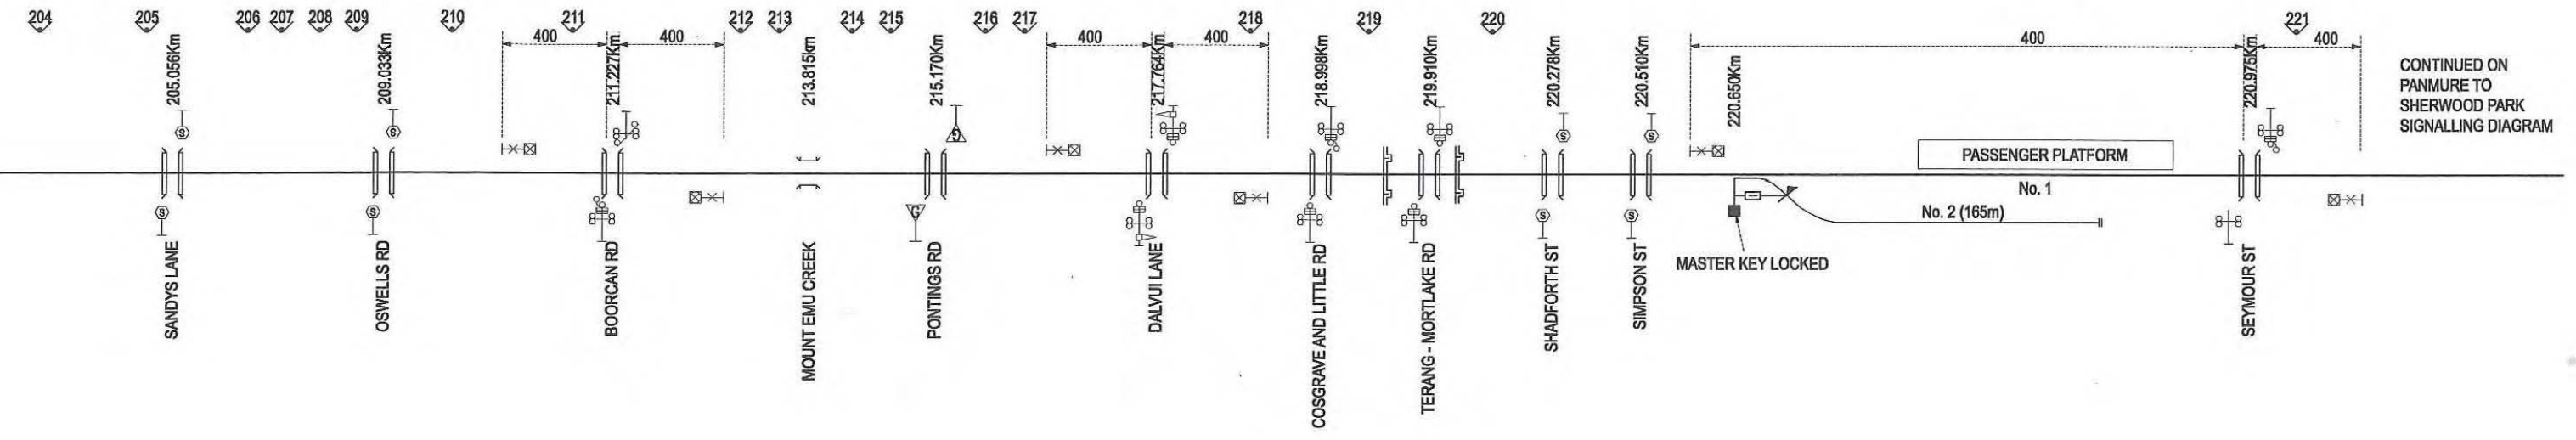

CONTINUED ON  
PANMURE TO  
SHERWOOD PARK  
SIGNALLING DIAGRAM