




CLUNES (CLV) SIGNALLING DIAGRAM No 122/11

Rupert Capper
RUPERT CAPPER
MANAGER - SYSTEMS & SAFEWORKING
V/LINE

19/01/2012

Showing signal and interlocking arrangements to come into use on a date to be fixed by circular which will be issued by the Manager Systems and Safeworking V/Line.

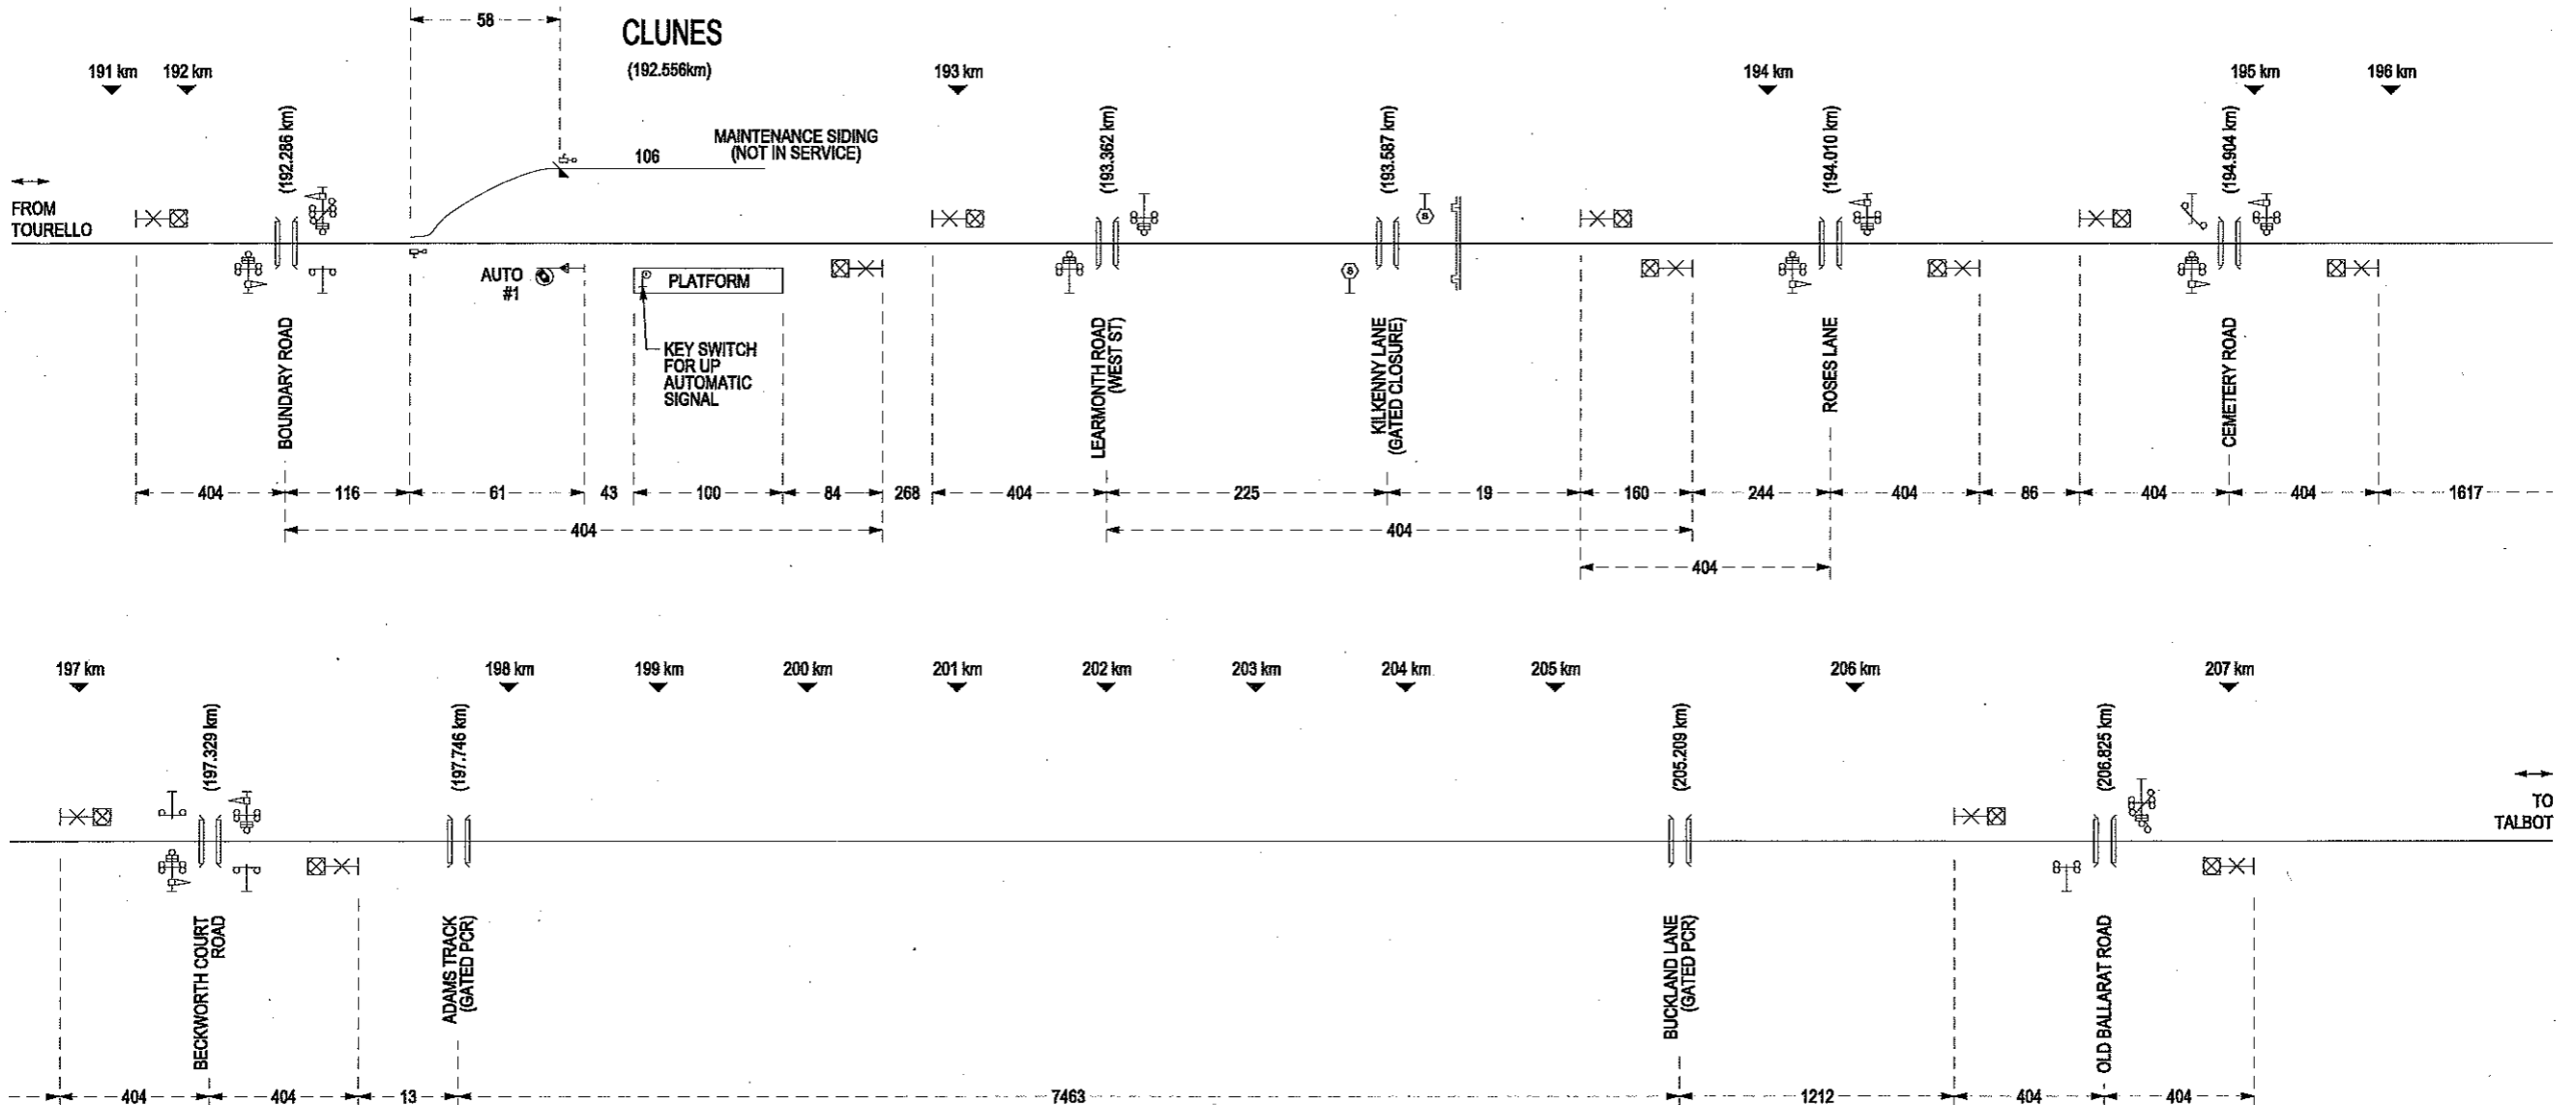

NOTE:
ALL DIMENSIONS IN METRES
SIDING DIMENSIONS INDICATE STANDING ROOM CLEAR OF CROSSING & ADJACENT TRACKS.
#1. OPERATED BY KEYSWITCH ON PLATFORM.