




**CRESWICK (CWK)
SIGNALLING DIAGRAM
No 124/11**

RUPERT CAPPER
MANAGER - SYSTEMS & SAFEWORKING
V/LINE

19/01/2012

Showing signal and interlocking arrangements to come into use on a date to be fixed by circular which will be issued by the Manager Systems and Safeworking V/Line.

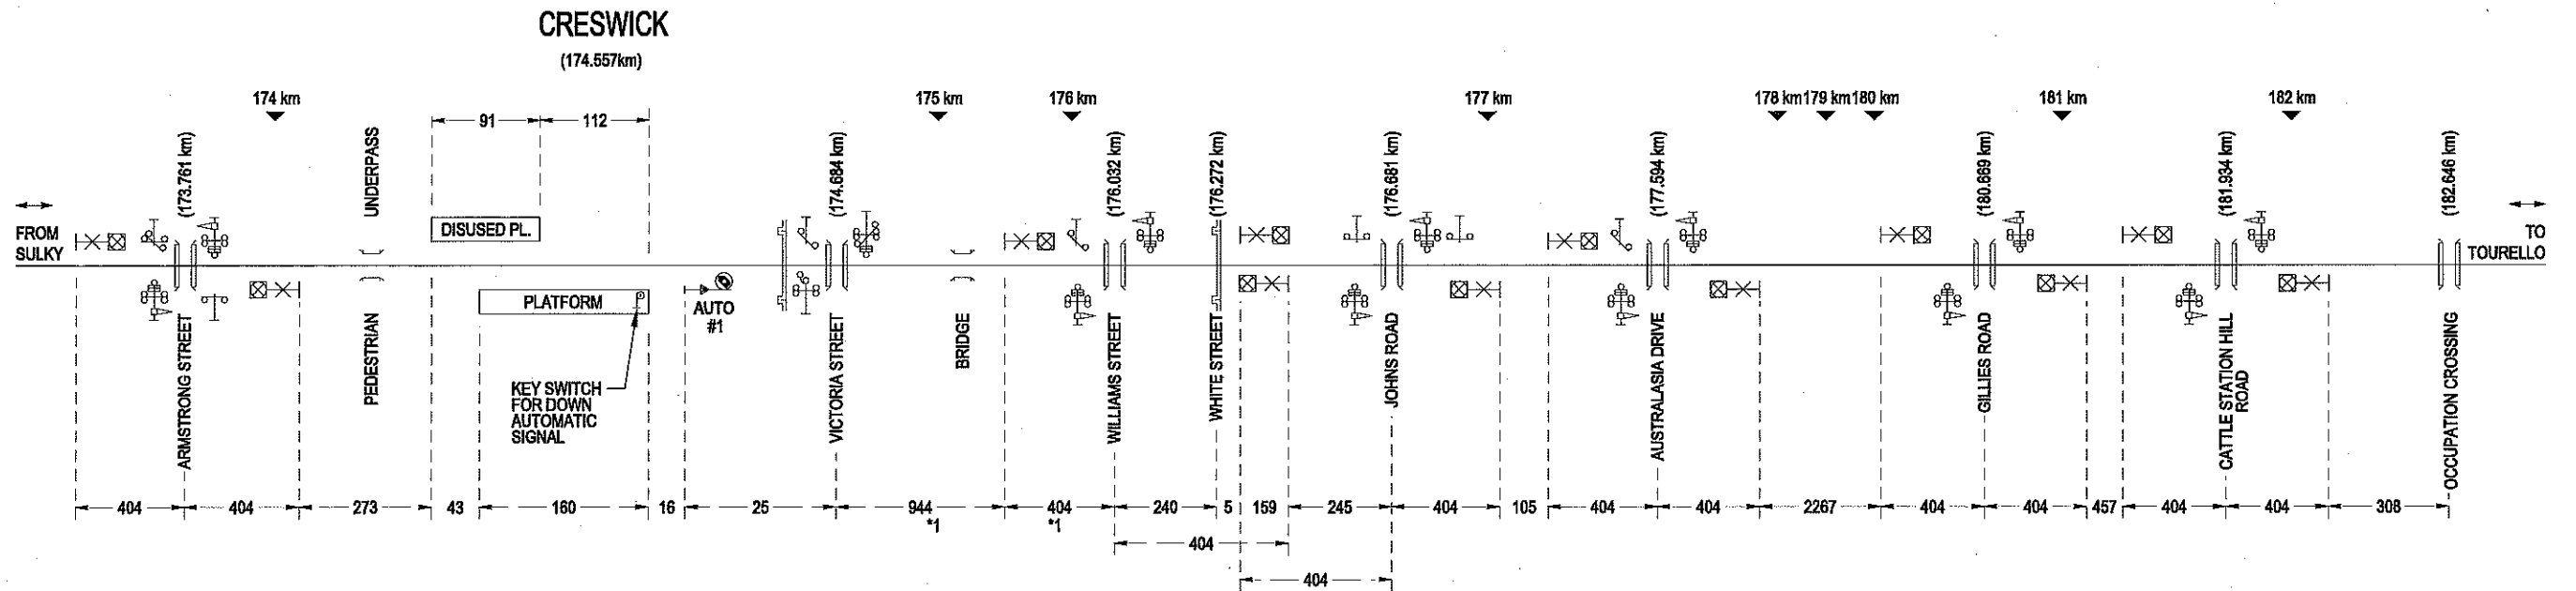

NOTE:

#1. OPERATED BY KEYSWITCH ON PLATFORM

TEMPORARY NOTE:

*1. MEASUREMENTS HAVE BEEN ASSUMED
AS DISTANCES ARE UNVERIFIED
AS PER NCW_G0034