
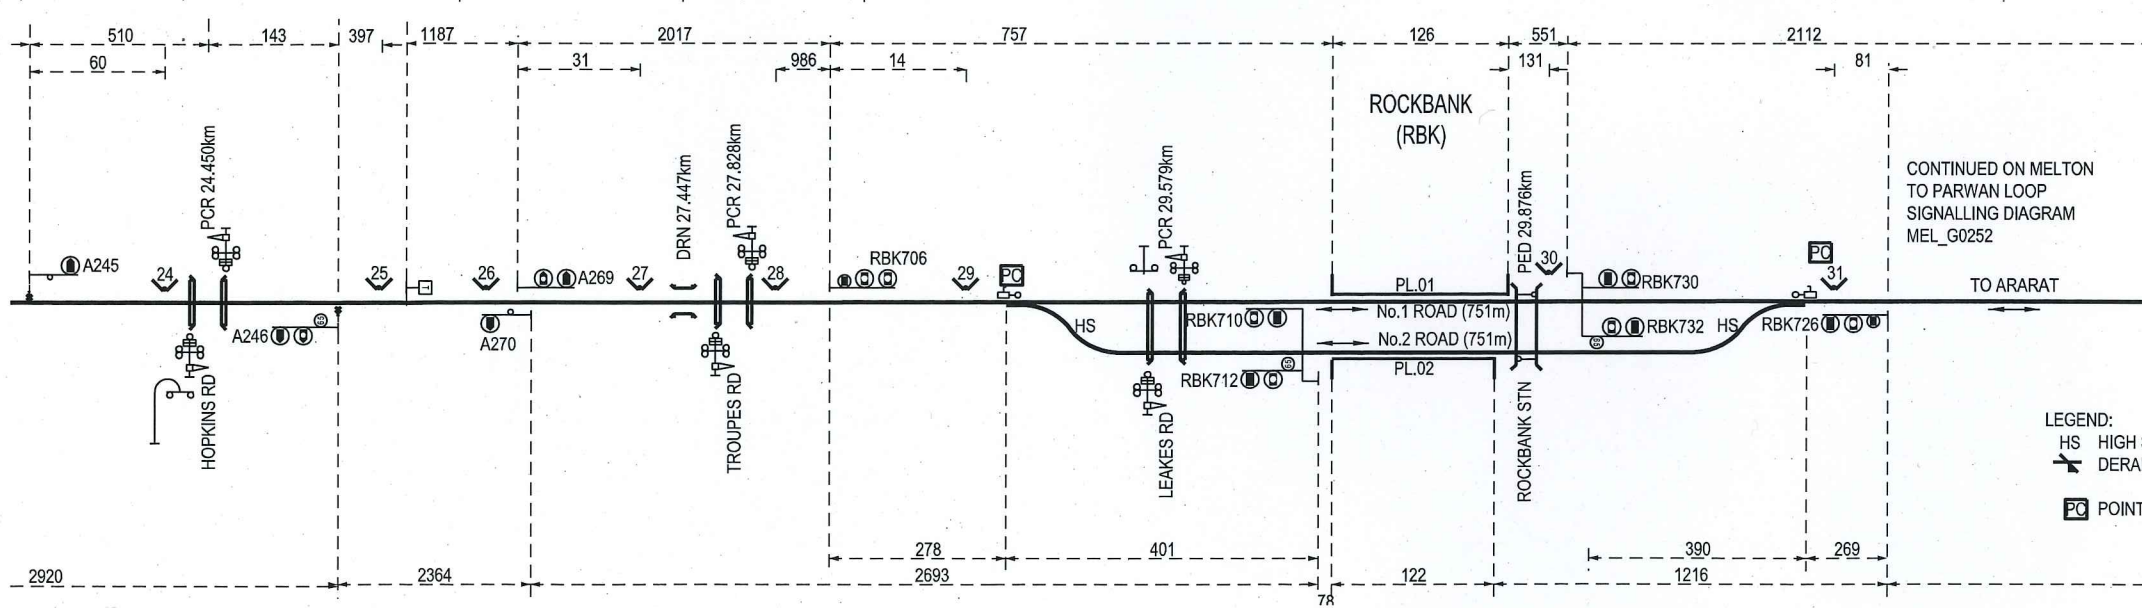
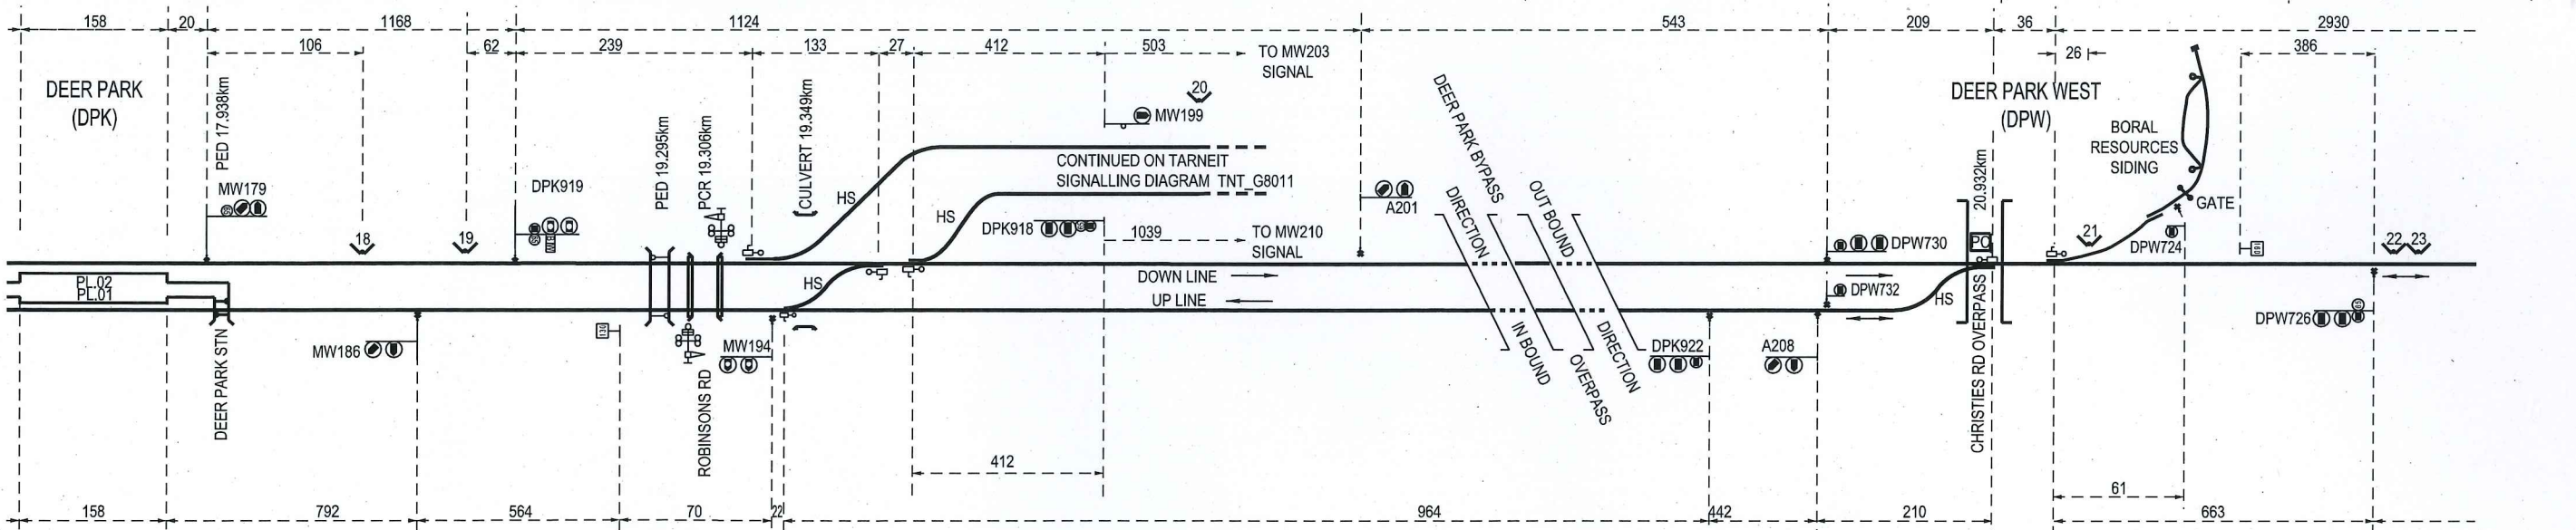


CONTINUED ON SUNSHINE  
SIGNALLING DIAGRAM SUN\_G0101  
TO SUN917 SIGNAL

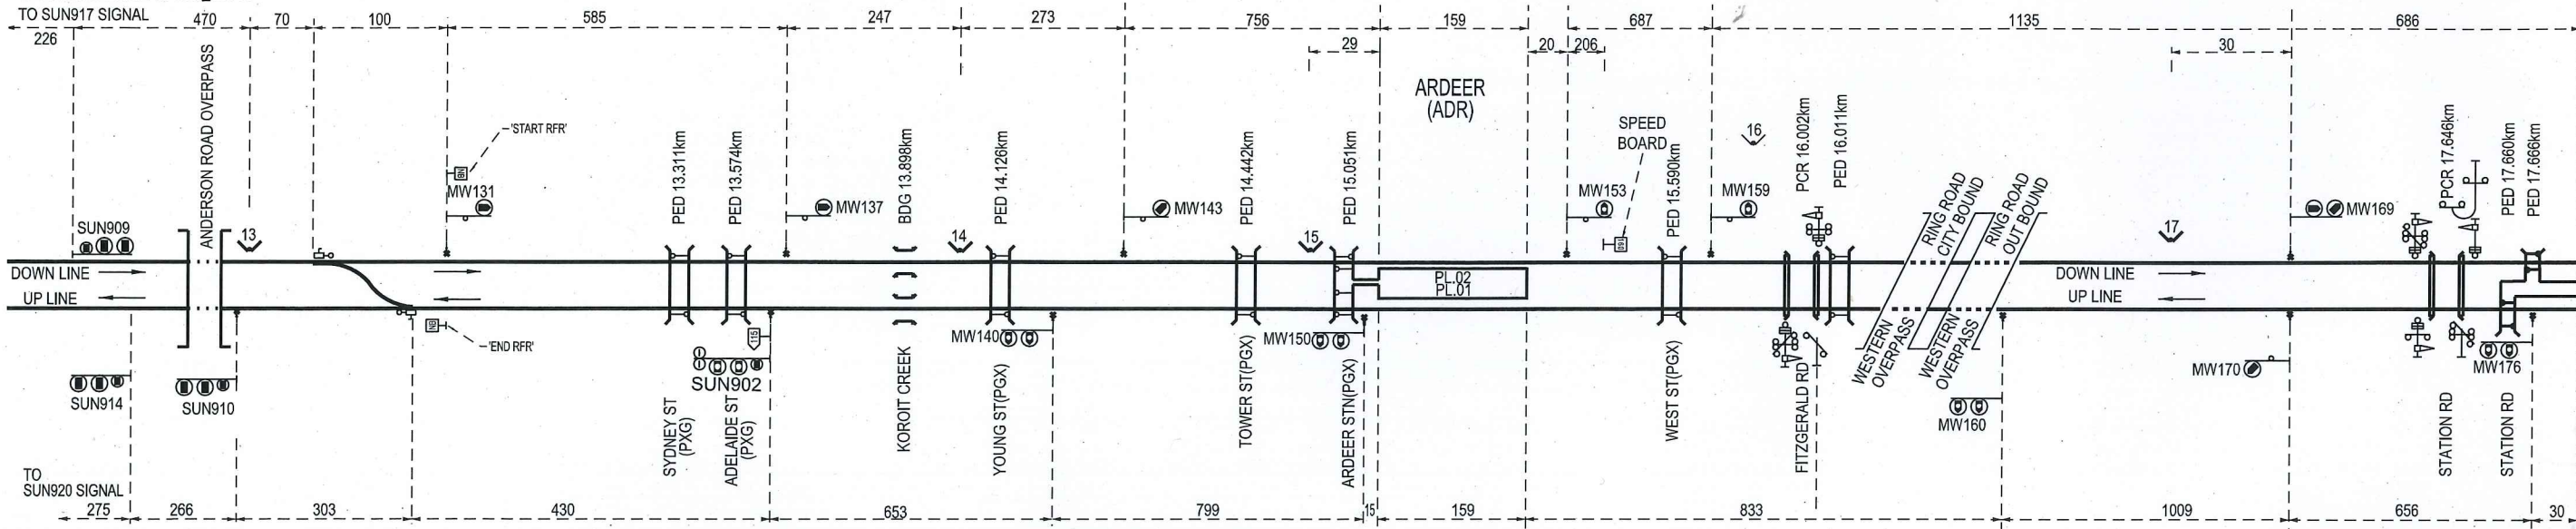

**V/Line**  
**ARDEER TO ROCKBANK**  
**SIGNALLING DIAGRAM No: 26/15**  
(SUPERSEDES 86/14)

Showing Signal and Interlocking Arrangements to come into use on a date to be fixed by circular which will be issued by the Manager, Compliance and Safeworking V/Line.

*[Signature]*  
R. CAPPER  
Manager, Compliance and Safeworking  
V/Line

8<sup>TH</sup> SEPTEMBER 2015

- LEGEND:  
 HS HIGH SPEED POINTS  
 DERAILER AND CROWDER  
 PC POINT CLIP BOX

NOTES:  
ALL DIMENSIONS ARE IN METERS.